



**SYMBOL LEGEND**

	KEYNOTE TAG
	FINISH TAG
	DOOR TAG
	WINDOW TAG
	SPOT ELEVATION 0'-0" = F.F.E.
	REVISION TAG
	WALL TAG
B.O.J.	BOTTOM OF JOIST
B.O.D.	BOTTOM OF DECK
T.O.W.	TOP OF WALL
FG.	FINISH GRADE
T.O.P.	TOP OF PARAPET
F.F.E.	FINISH FLOOR ELEVATION
LTS.	LIGHTS
F.O.S.	FACE OF STUD
F.O.F.	FACE OF FINISH
FE.	FIRE EXTINGUISHER
TB.	4x4 TACK BOARD
12x4	12x4 WHITE BOARD CONFIGURATION
16x4	16x4 WHITE BOARD CONFIGURATION
24x4	24x4 WHITE BOARD CONFIGURATION

PRELIMINARY  
 NOT FOR  
 CONSTRUCTION




**carhuff+cueva**  
 architects, llc  
 2930 n swan rd #210  
 tucson, arizona 85712  
 phone 520.577.4560  
 www.cca-az.com  
 © 2022 carhuff + cueva architects, llc all rights reserved.

NEW K-12 CAMPUS  
 AMERICAN LEADERSHIP  
 ACADEMY  
 FIVE NORTH AT VISTANCIA  
 PEORIA, ARIZONA

**SCHEMATIC DESIGN**

REVISION	DATE	DESCRIPTION	BY

PROJECT NO.	P23-1000
DATE	NOVEMBER 1, 2023
SCALE	1" = 100'-0"
DRAWING TITLE	CONCEPTUAL SITE PLAN
DRAWING NUMBER	SD101

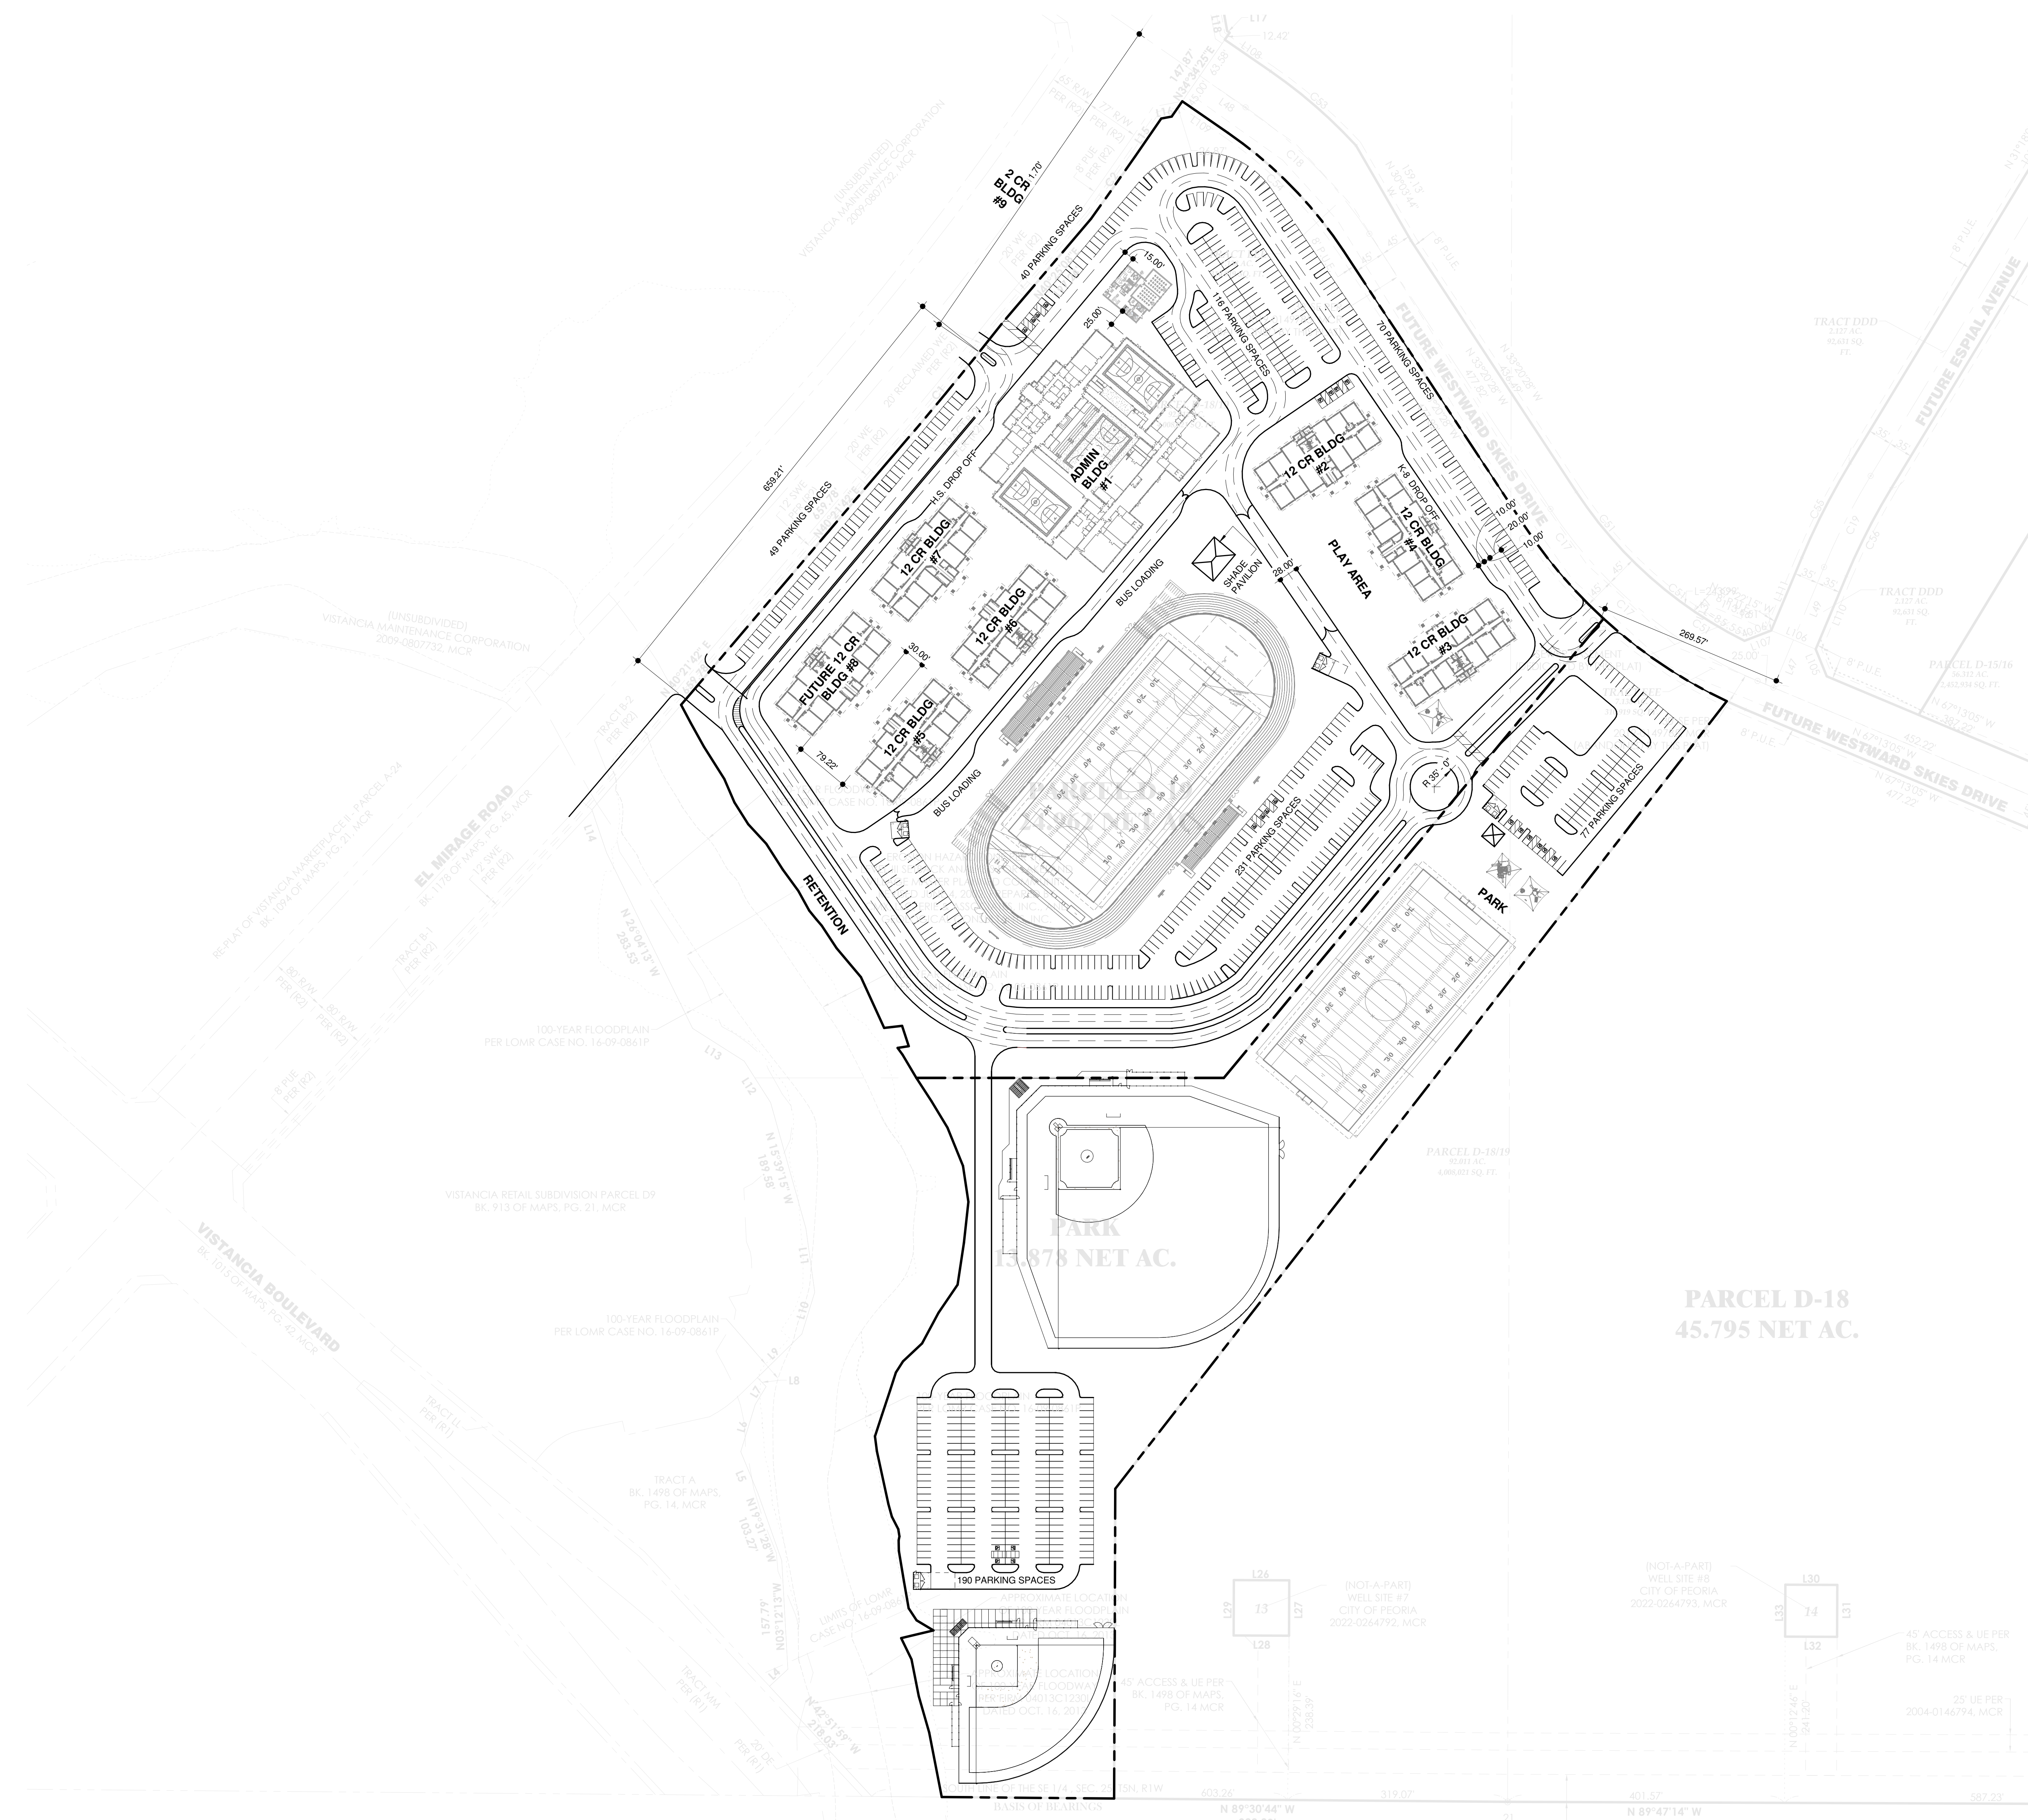

1 CONCEPTUAL SITE PLAN  
 SD101 1" = 100'-0"

