



4 ELEVATION - REAR
1/4" = 1'-0"

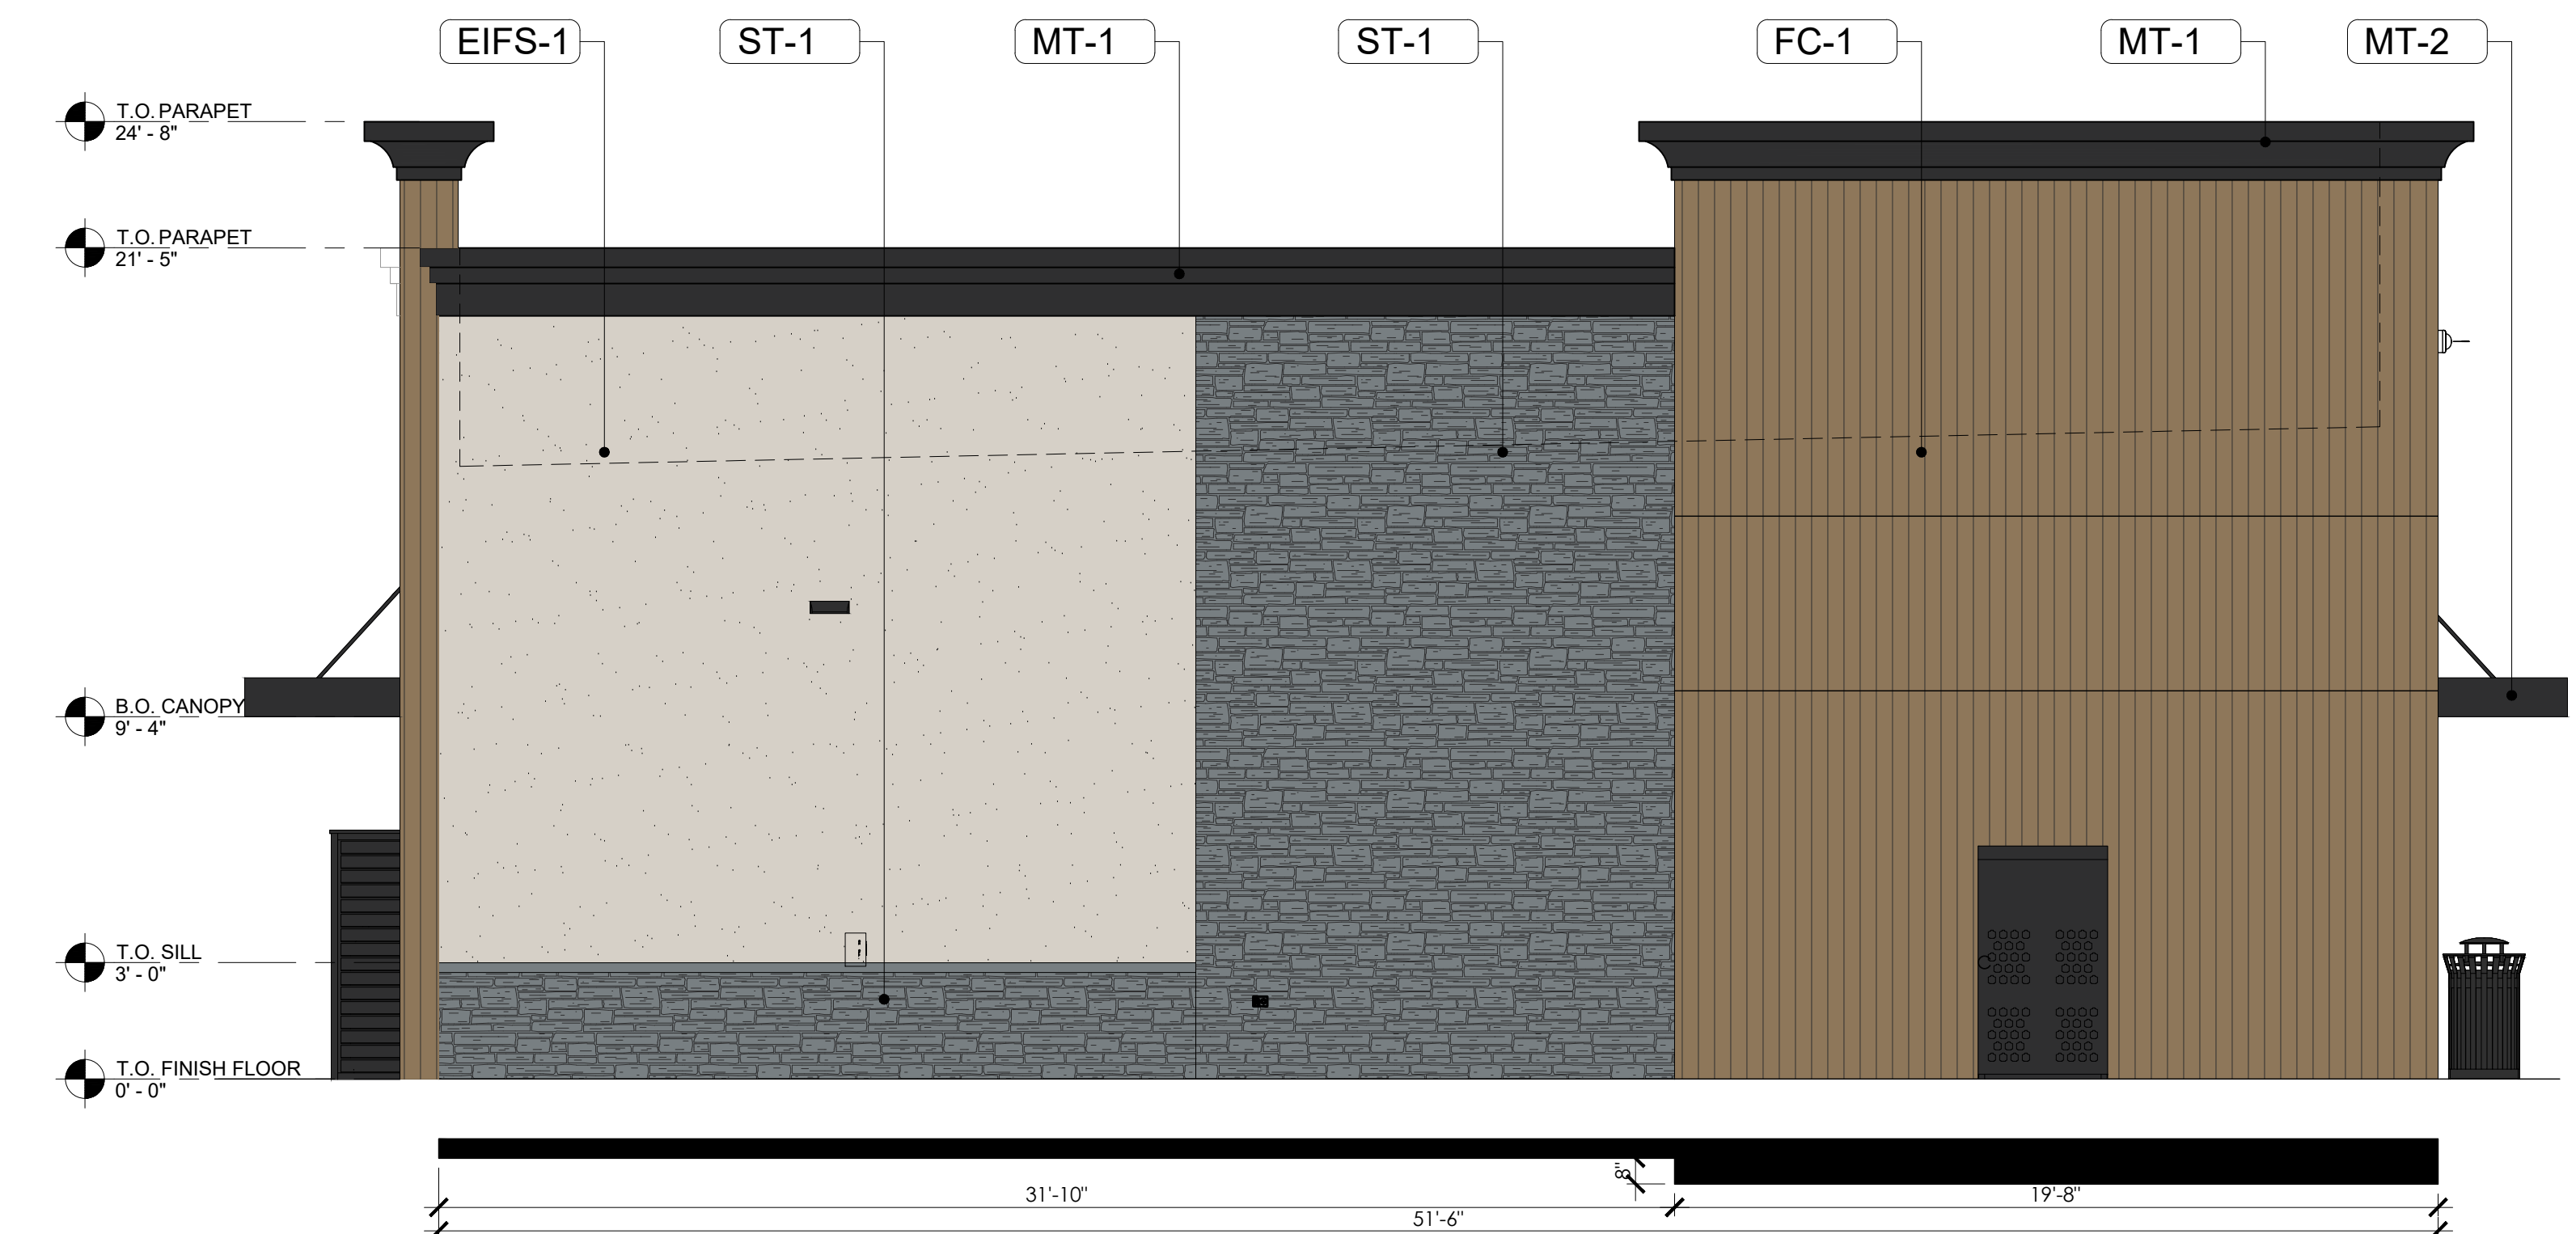

3 ELEVATION - RIGHT
1/4" = 1'-0"



2 ELEVATION - LEFT
1/4" = 1'-0"

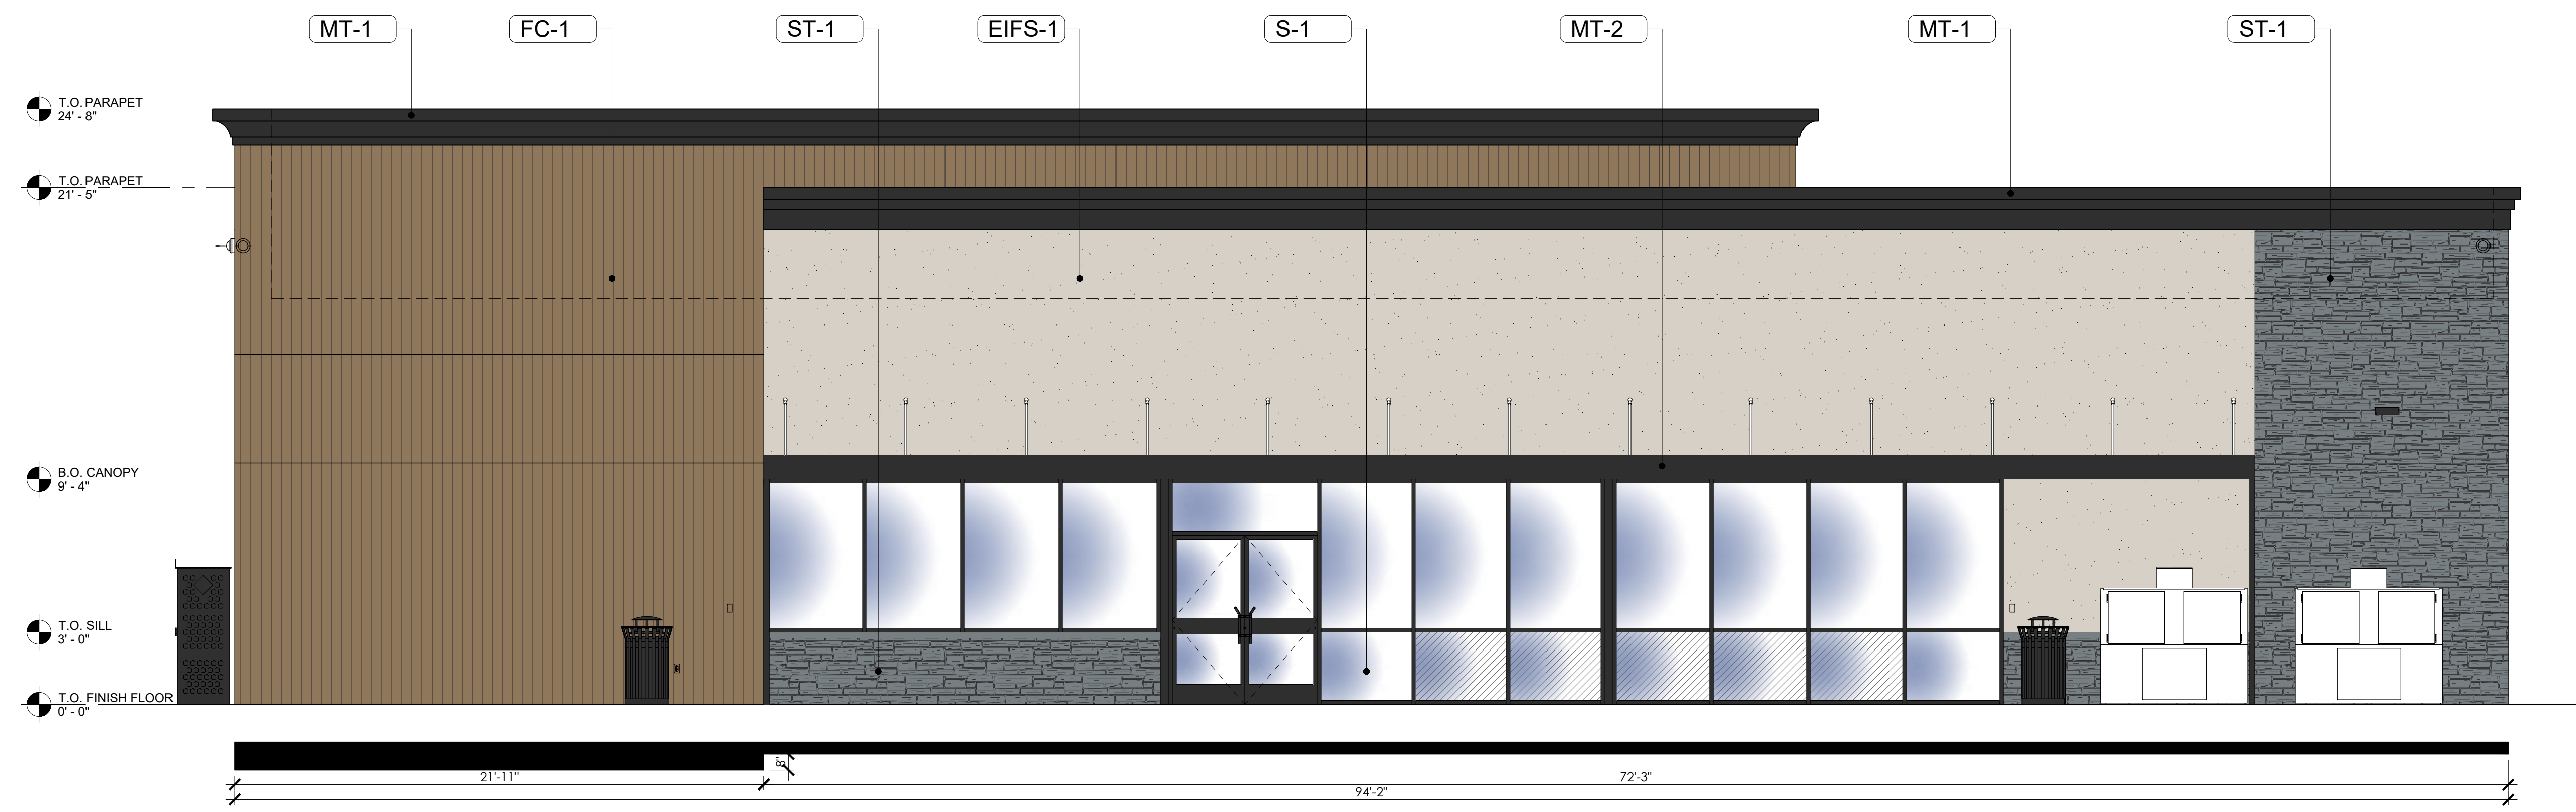

1 ELEVATION - FRONT
1/4" = 1'-0"

EXTERIOR FINISH SCHEDULE		
NOTE: SEALANT COLORS: MATCH COLOR OF ADJACENT MATERIAL BEING SEALED - WHEN 2 OR MORE COLORS ARE ADJACENT, MATCH LIGHTER-COLORED MATERIAL.		
FINISH	MATERIAL	PAT. TERN
CMU-1	8" ARCHITECTURAL CMU - PAINTED P-1	[Pattern]
EIFS-1	DRYVIT EIFS - "104 DOVER SKY"	[Pattern]
FC-1	FIBER CEMENT PANEL NICHHA VINTAGE WOOD - "CEDAR"	[Pattern]
MT-1	PRE-FINISHED METAL COPING & COMPRESSION EDGE - "COAL BLACK"	[Pattern]
MT-2	MAPES PRE-FINISHED ALUMINUM CANOPY - "MATE BLACK"	[Pattern]
ST-1	ANASZI STONE - STONE VENEER - "BLACK PEARL"	[Pattern]
S-1	KAWNEER ALUMINUM STOREFRONT FRAMING - "#29 BLACK"	[Pattern]
P-1	PAINT - SW 6072 - "VERSATILE GRAY"	[Pattern]
P-3	PAINT - SW 6258 - "TRICORN BLACK"	[Pattern]



Rev. #	Date	Description

PROTO: 93X50 GEN2 SIPS

7-ELEVEN, INC.
3200 HACKBERRY ROAD, IRVING, TX 75063


7-ELEVEN
6720 WEST OLIVE AVENUE
PEORIA, AZ 85345 USA

COLOR
EXTERIOR ELEVATIONS

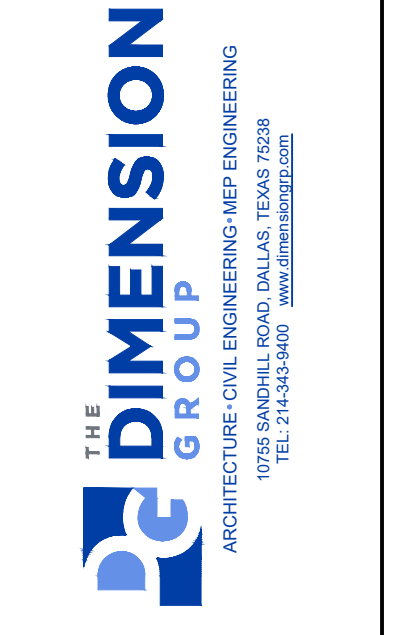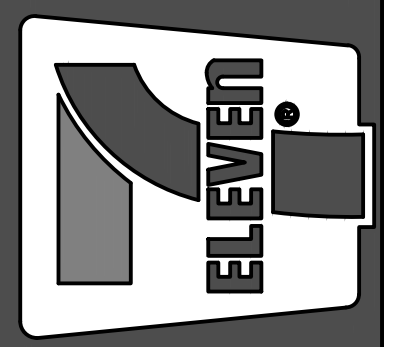

Job#: C24-083064
Scale: AS NOTED
Date: XXXXXXXX
Drawn By:
Checked By:

Documents prepared by The Dimension Group are for the specific project and specific use for which they are prepared. They are not to be used for any other project, by owner or any other party, without the expressed, written consent of The Dimension Group. The user of these documents shall be held responsible for any and all claims and losses.

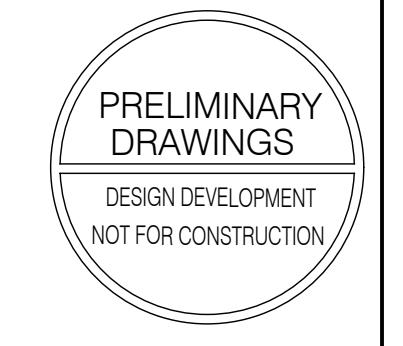

05.19.2025
SHEET:

Exhibit 5

93x50 GEN2 - SIPS

PRINTED PER DWGDATE: May 19, 2025 - 9:22am
DRAWING NAME: ALSO EXTERIOR ELEVATIONS.DWG

EXTERIOR FINISH SCHEDULE		
NOTE: SEALANT COLORS: MATCH COLOR OF ADJACENT MATERIAL BEING SEALED - WHEN 2 OR MORE COLORS ARE ADJACENT, MATCH LIGHTER-COLORED MATERIAL.		
FINISH	MATERIAL	PAT. TERN
CMU-1	8" ARCHITECTURAL CMU - PAINTED P-1	
EIFS-1	DRYVIT EIFS - "104 DOVER SKY"	
FC-1	FIBER CEMENT PANEL NICHHA VINTAGE WOOD - "CEDAR"	
MT-1	PRE-FINISHED METAL COPING & COMPRESSION EDGE - "COAL BLACK"	
MT-2	MAPES PRE-FINISHED ALUMINUM CANOPY - "MATE BLACK"	
ST-1	ANASZI STONE - STONE VENEER - "BLACK PEARL"	
S-1	KAWNEER ALUMINUM STOREFRONT FRAMING - "#29 BLACK"	
P-1	PAINT - SW 6072 - "VERSATILE GRAY"	
P-3	PAINT - SW 6258 - "TRICORN BLACK"	



Rev. #	Date	Description

PROTO: 93X50 GEN2 SIPS

7-ELEVEN, INC.
3200 HACKBERRY ROAD, IRVING, TX 75063


7-ELEVEN
6720 WEST OLIVE AVENUE
PEORIA, AZ 85345 USA

COLOR CANOPY AND
DUMPSTER ELEVATIONS

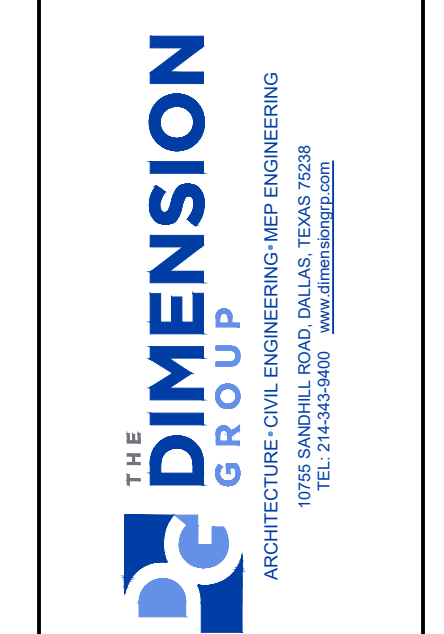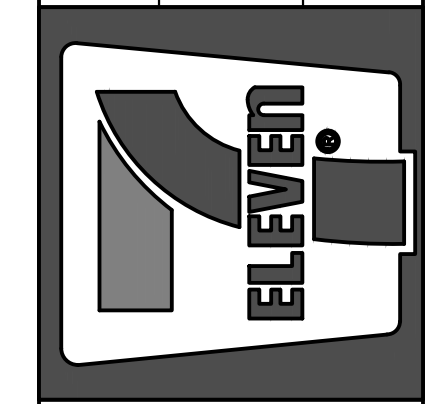


Job#: C24-083064
Scale: AS NOTED
Date: XX/XX/XXXX
Drawn By: _____
Checked By: _____


Documents prepared by the Group are for the specific project and only for the specific project and not for any other projects, by owner or any other party, without the expressed, written consent of the Group. The Group is not responsible for any errors or omissions in this document. The user of this document is advised to verify all information specifically intended for their use and to hold the Group harmless from all claims and losses.

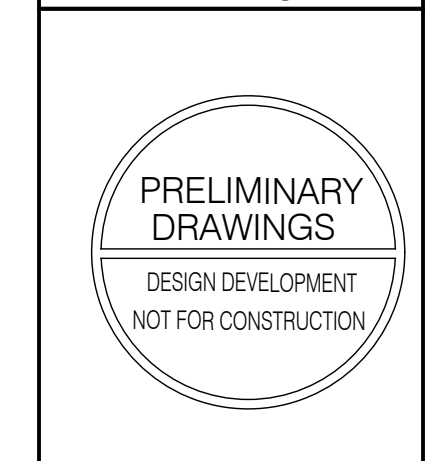


05.19.2025
SHEET:
93x50 GEN2 - SIPS

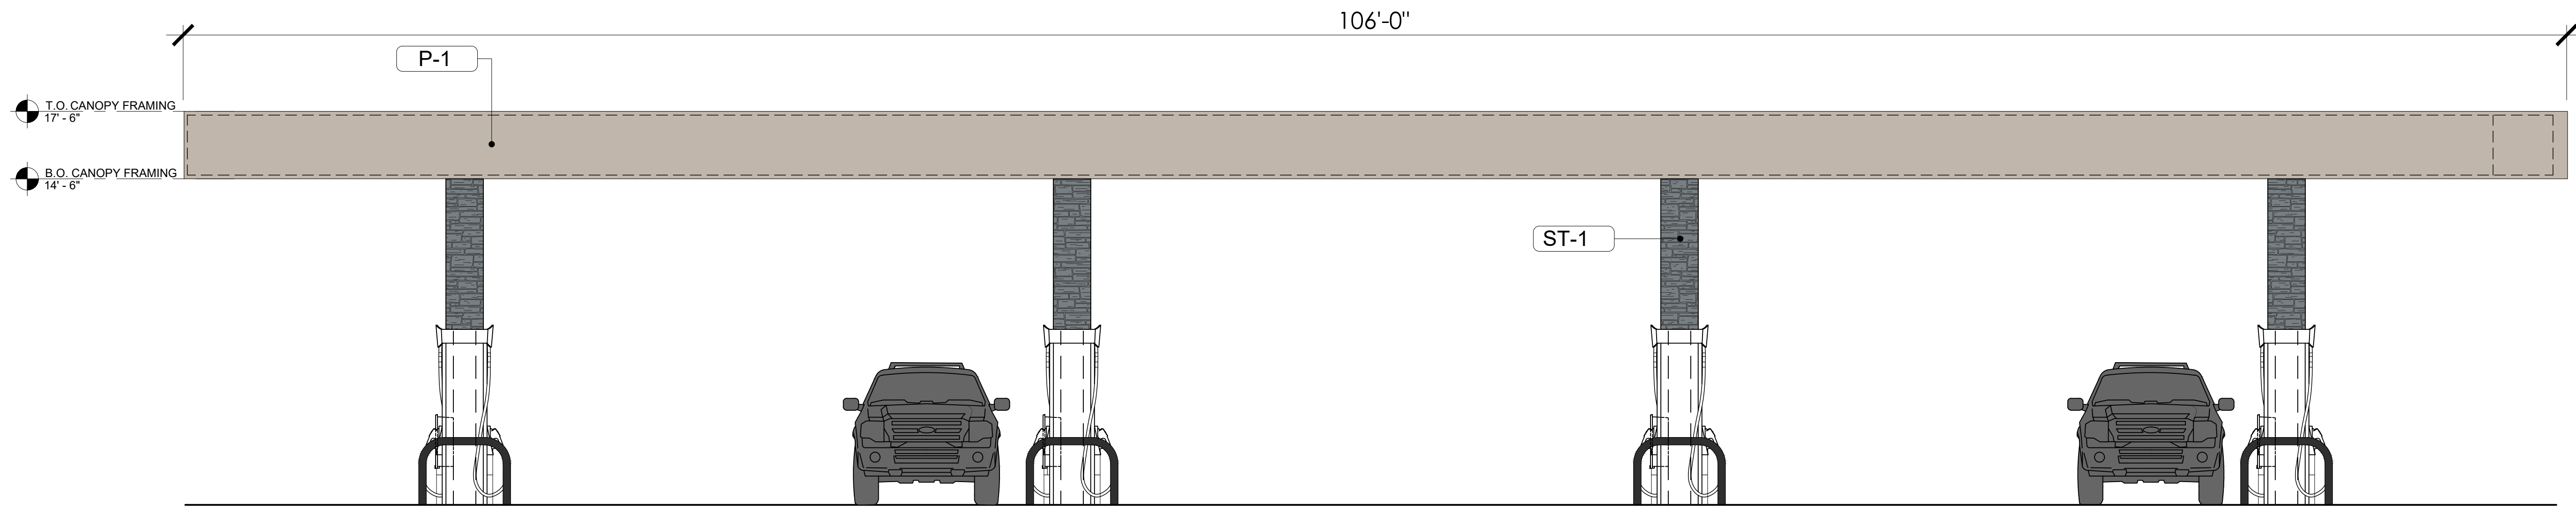


6 4 STACK FUEL CANOPY - FRONT
1/4" = 1'-0"

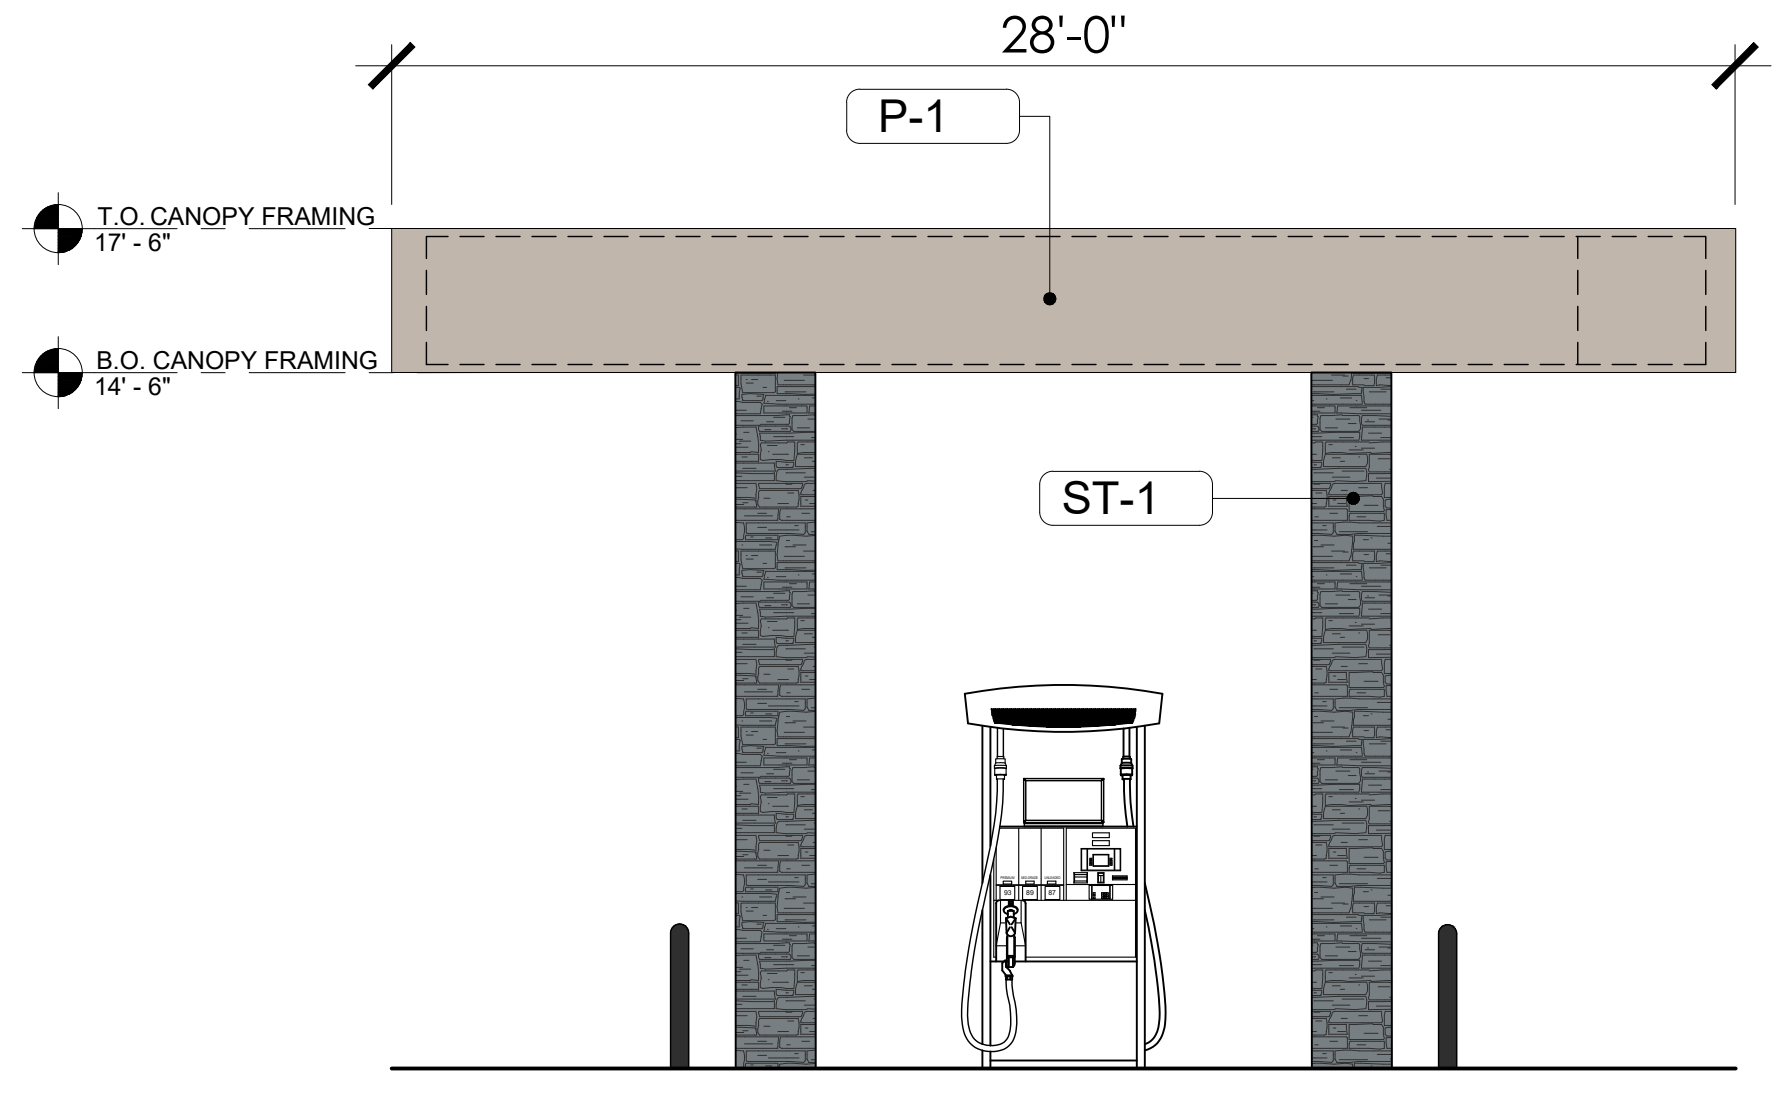


5 4 STACK FUEL CANOPY - SIDE
1/4" = 1'-0"

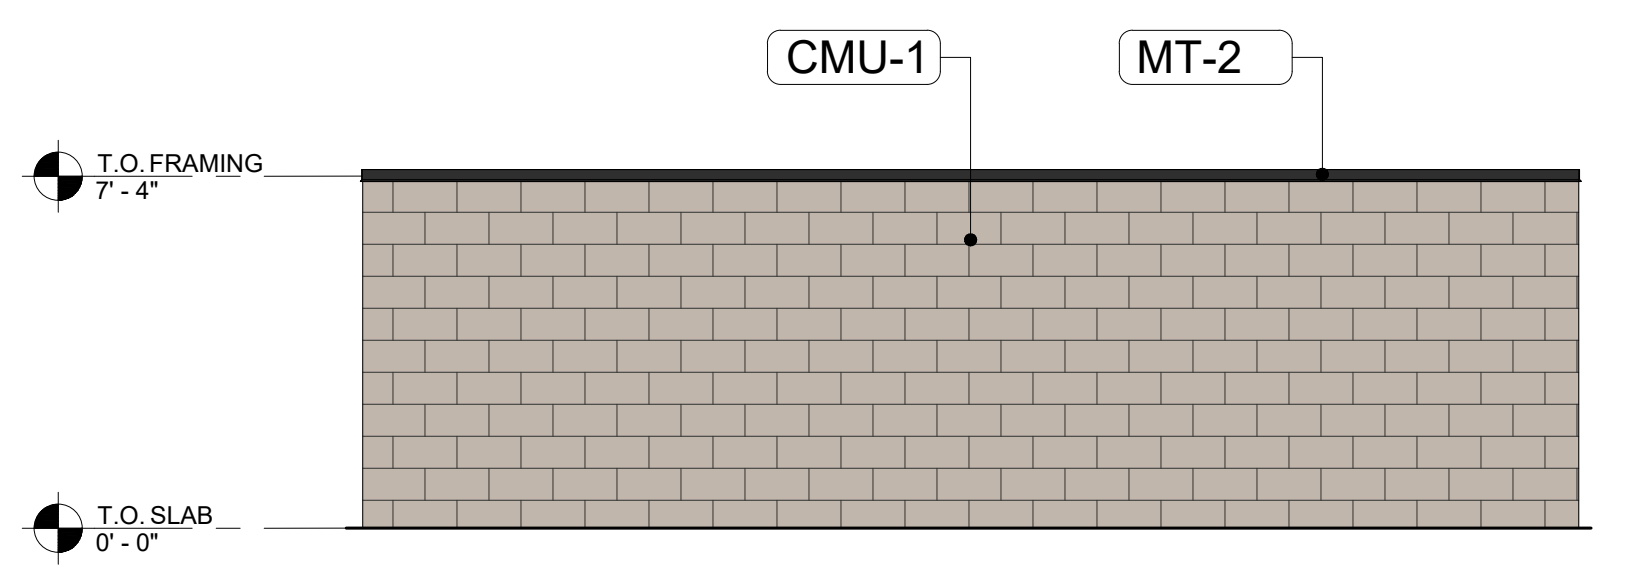

3 DUMPSTER ENCL. ELEVATION - REAR
1/4" = 1'-0"

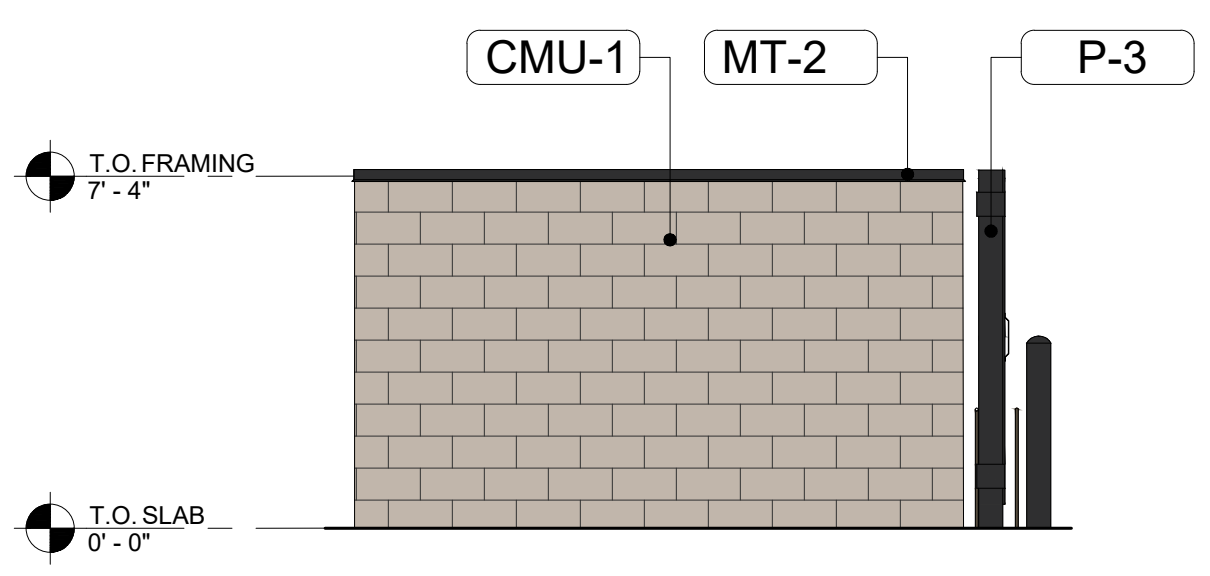

2 DUMPSTER ENCL. ELEVATION - SIDE
1/4" = 1'-0"

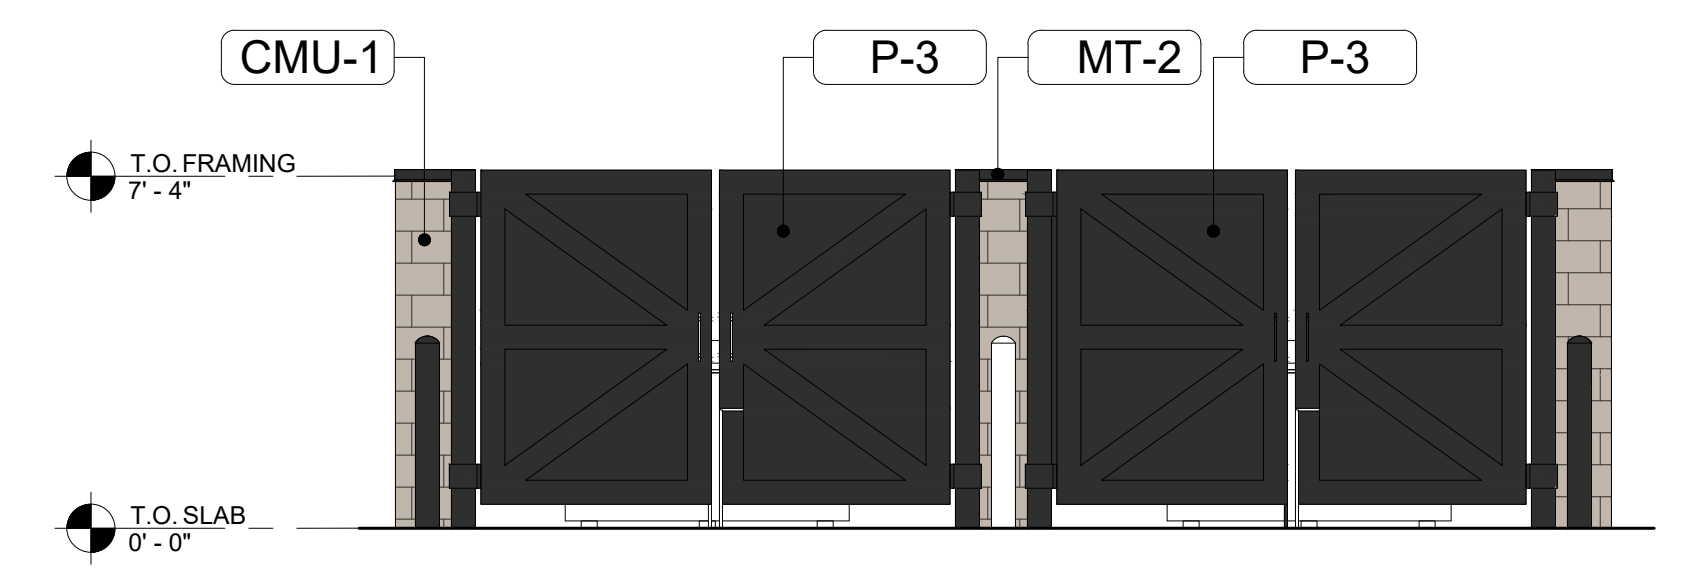

1 DUMPSTER ENCL. ELEVATION - FRONT
1/4" = 1'-0"