


LEASE PLAN BLDG. 1
SCALE: 1/8" = 1'-0"

OVERALL LEASE AREA
14,220 S.F.

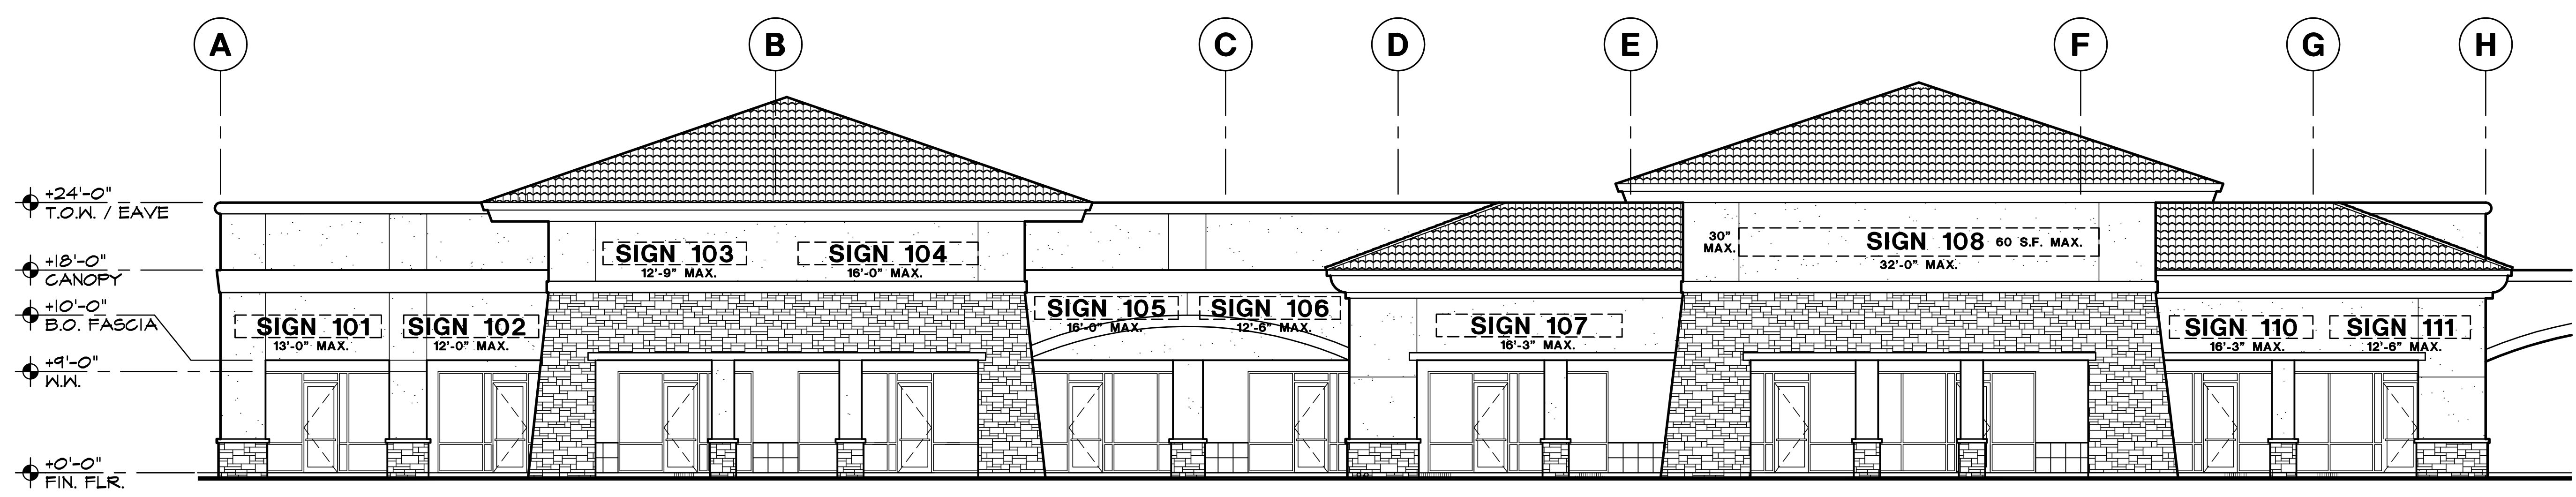

EAST ELEVATION BLDG. 1
SCALE: 1/8" = 1'-0"

PLEASANT PROMENADE
RETAIL CENTER
NWC LAKE PLEASANT RD. & BEARDSLEY RD.
PEORIA, ARIZONA

PLEASANT PROMENADE
LEASE PLAN & ELEVATION
78400
9/25/19 LP1

OWNERSHIP OF DOCUMENTS
Design and construction documents are prepared by the architect and are the property of the architect. They are not to be used for any other project without the written consent of the architect. Copyright © 2019, Irwin G. Pasternak, AIA, Architect P.C.