

GENERAL NOTES

KEYNOTES


esencia

1743 E. McNair Drive, Suite 200
 Tempe, Arizona 85283
 t. 480 - 755 - 0959


Project Manager
 ES
 Drawn By
 JW
 Checked By
 ES
 Project Number
 24059

This drawing is an instrument of services and the property of Esencia Design and shall remain their property. The use of this drawing shall be restricted to the original site for which it was prepared and publication thereof is expressly limited to such use. Reuse, reproduction, or publication by any method in whole or in part is prohibited without their written consent.

GRAND FUEL STATION
S.C GRAND AVE & 85TH AVE
XXXX W. GRAND AVENUE
PEORIA, ARIZONA 85345

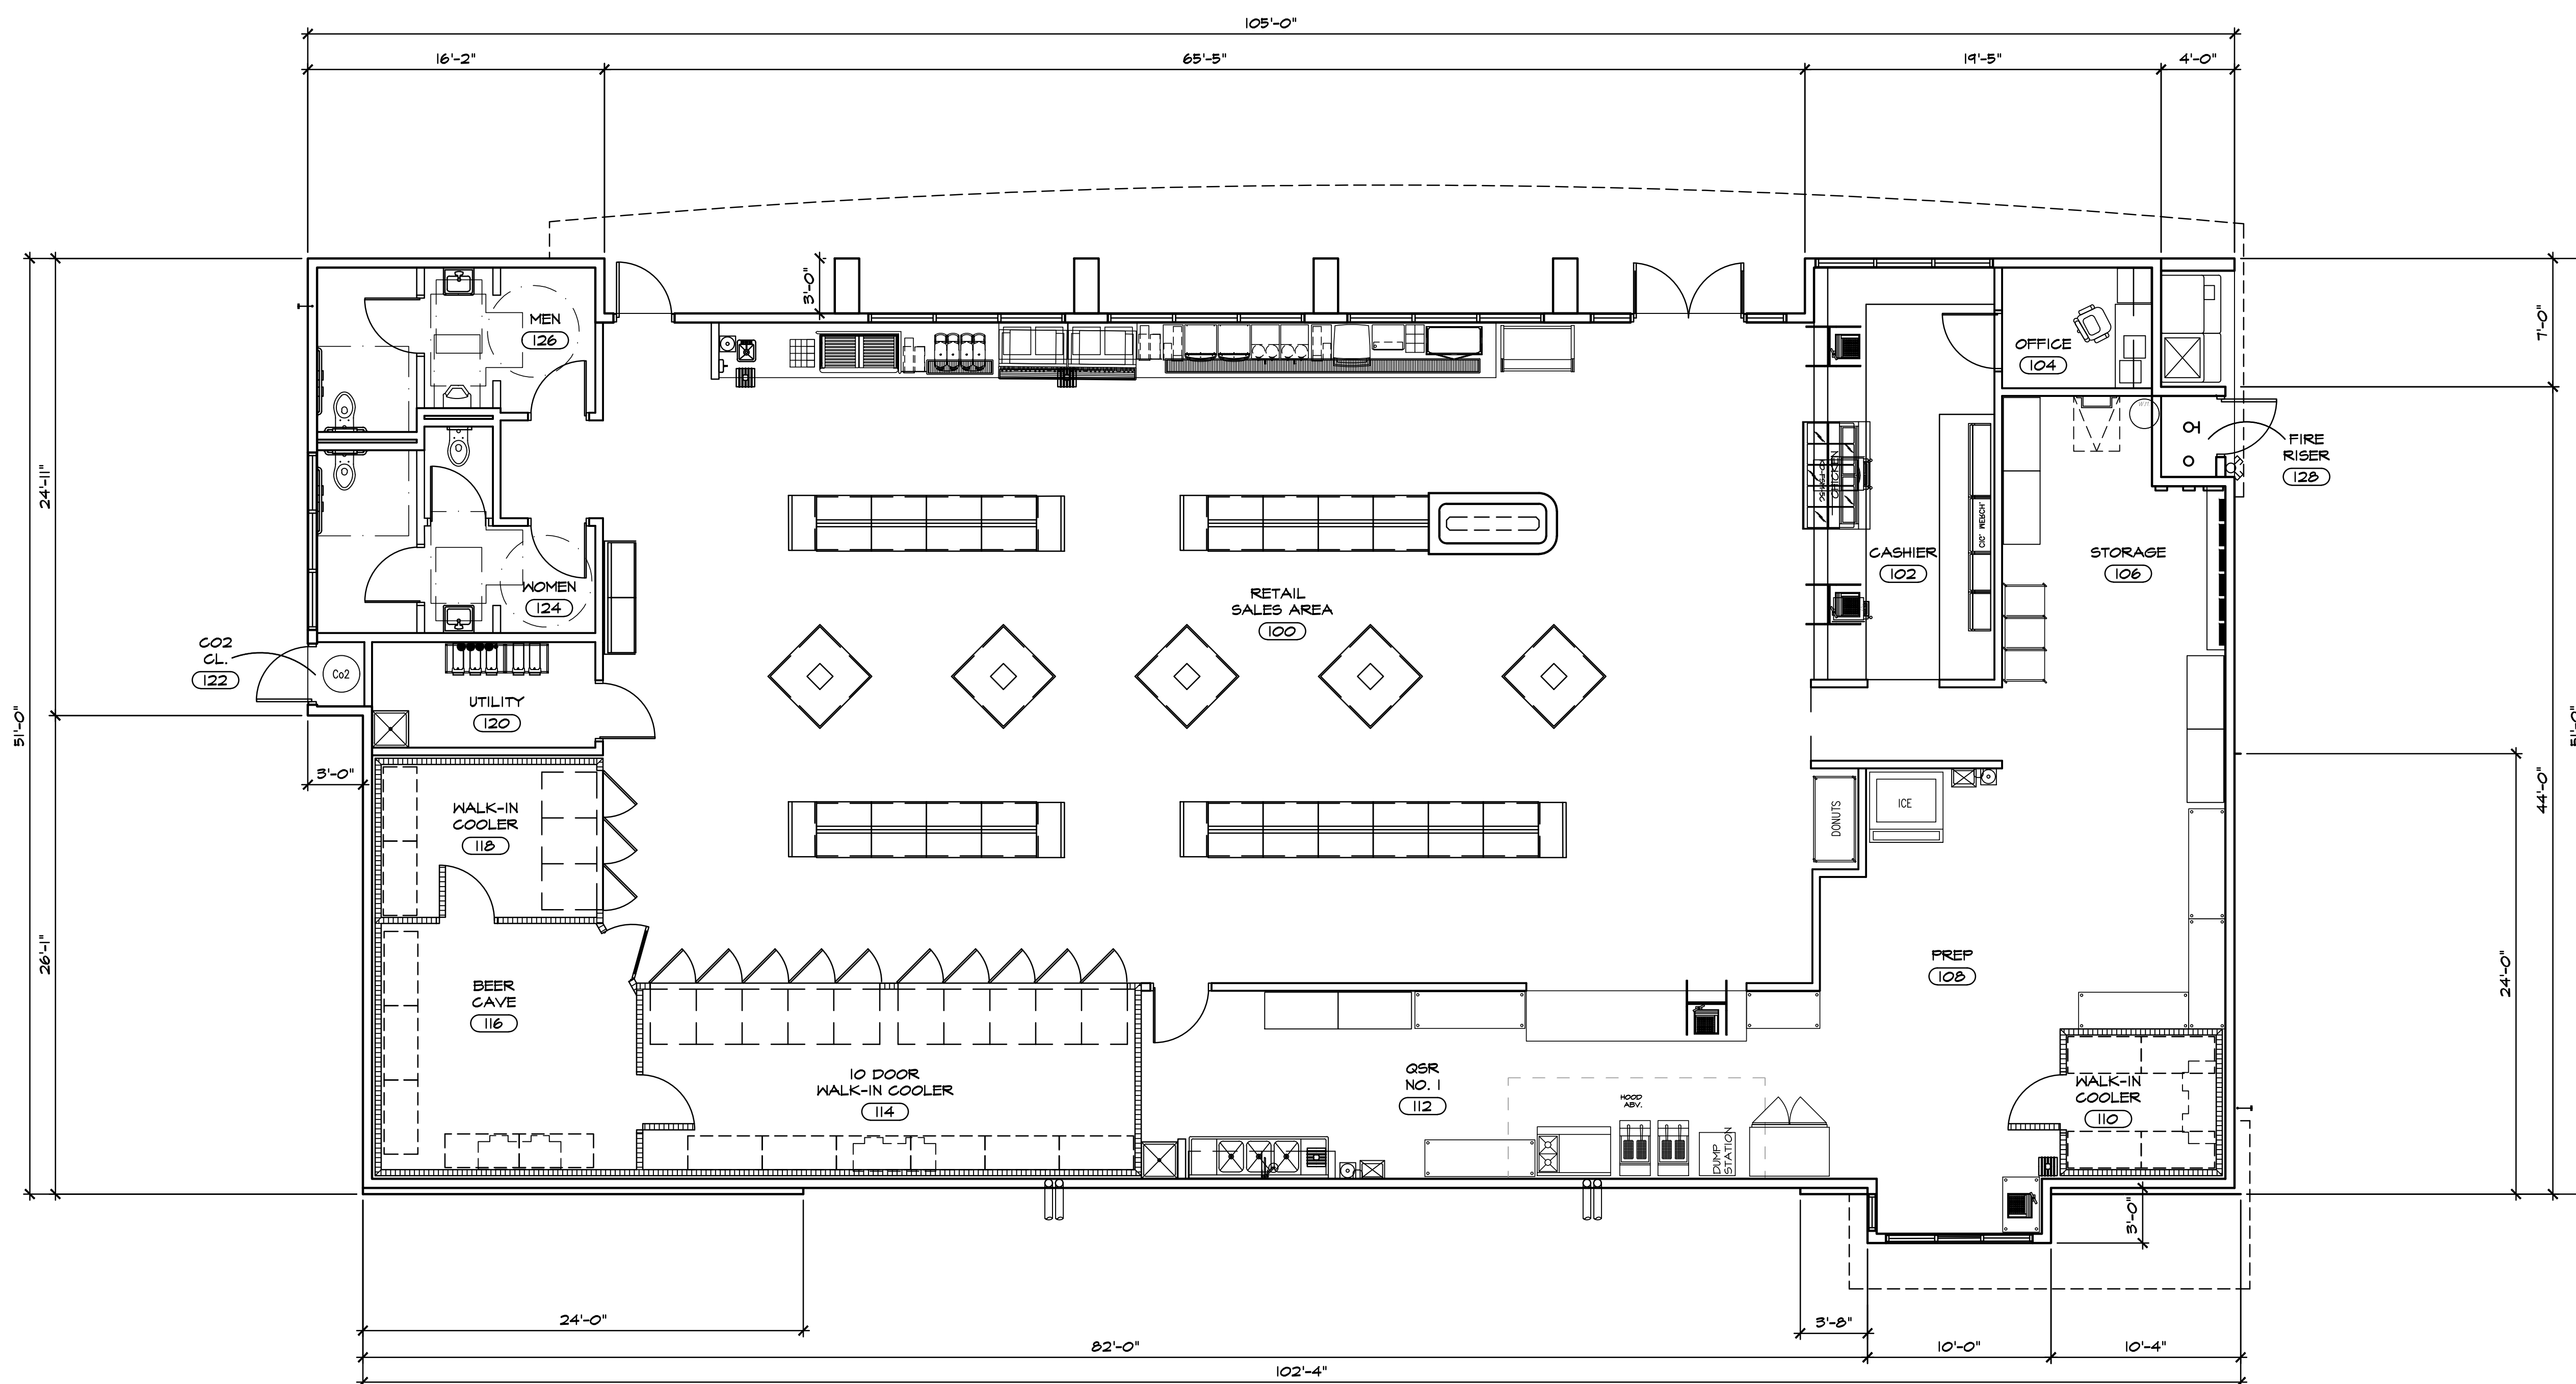

1 CONCEPTUAL FLOOR PLAN
 SCALE: 3/16" = 1'-0"

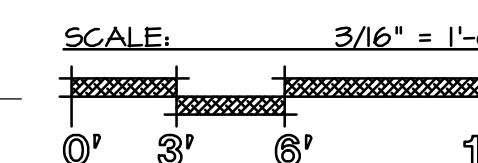

Revisions	
Date	Issued for
4-24-2025	APPROVAL

CONCEPTUAL FLOOR PLAN

A-21

Exhibit 5 - Floor Plan