

**NOT FOR  
CONSTRUCTION**

CASE NUMBER:  
SP24-07

RELATED CASE:  
GPA24-06  
200-10A.6

SITE PLAN  
SUBMITTAL  
08/20/2025


ORIGINAL ISSUE:  
08/08/25

REVISIONS:  
No. Description Date  
04/04/2024 Site Plan Submittal  
08/20/2024 Site Plan Resubmittal

2025-1648  
PROJECT NUMBER

ESG DRAWN BY ESG CHECKED BY

KEY PLAN

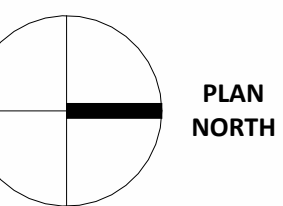


Cibola Vista Multi-Family

**Exhibit 12**

SITE CONTEXT

**A-01.1**

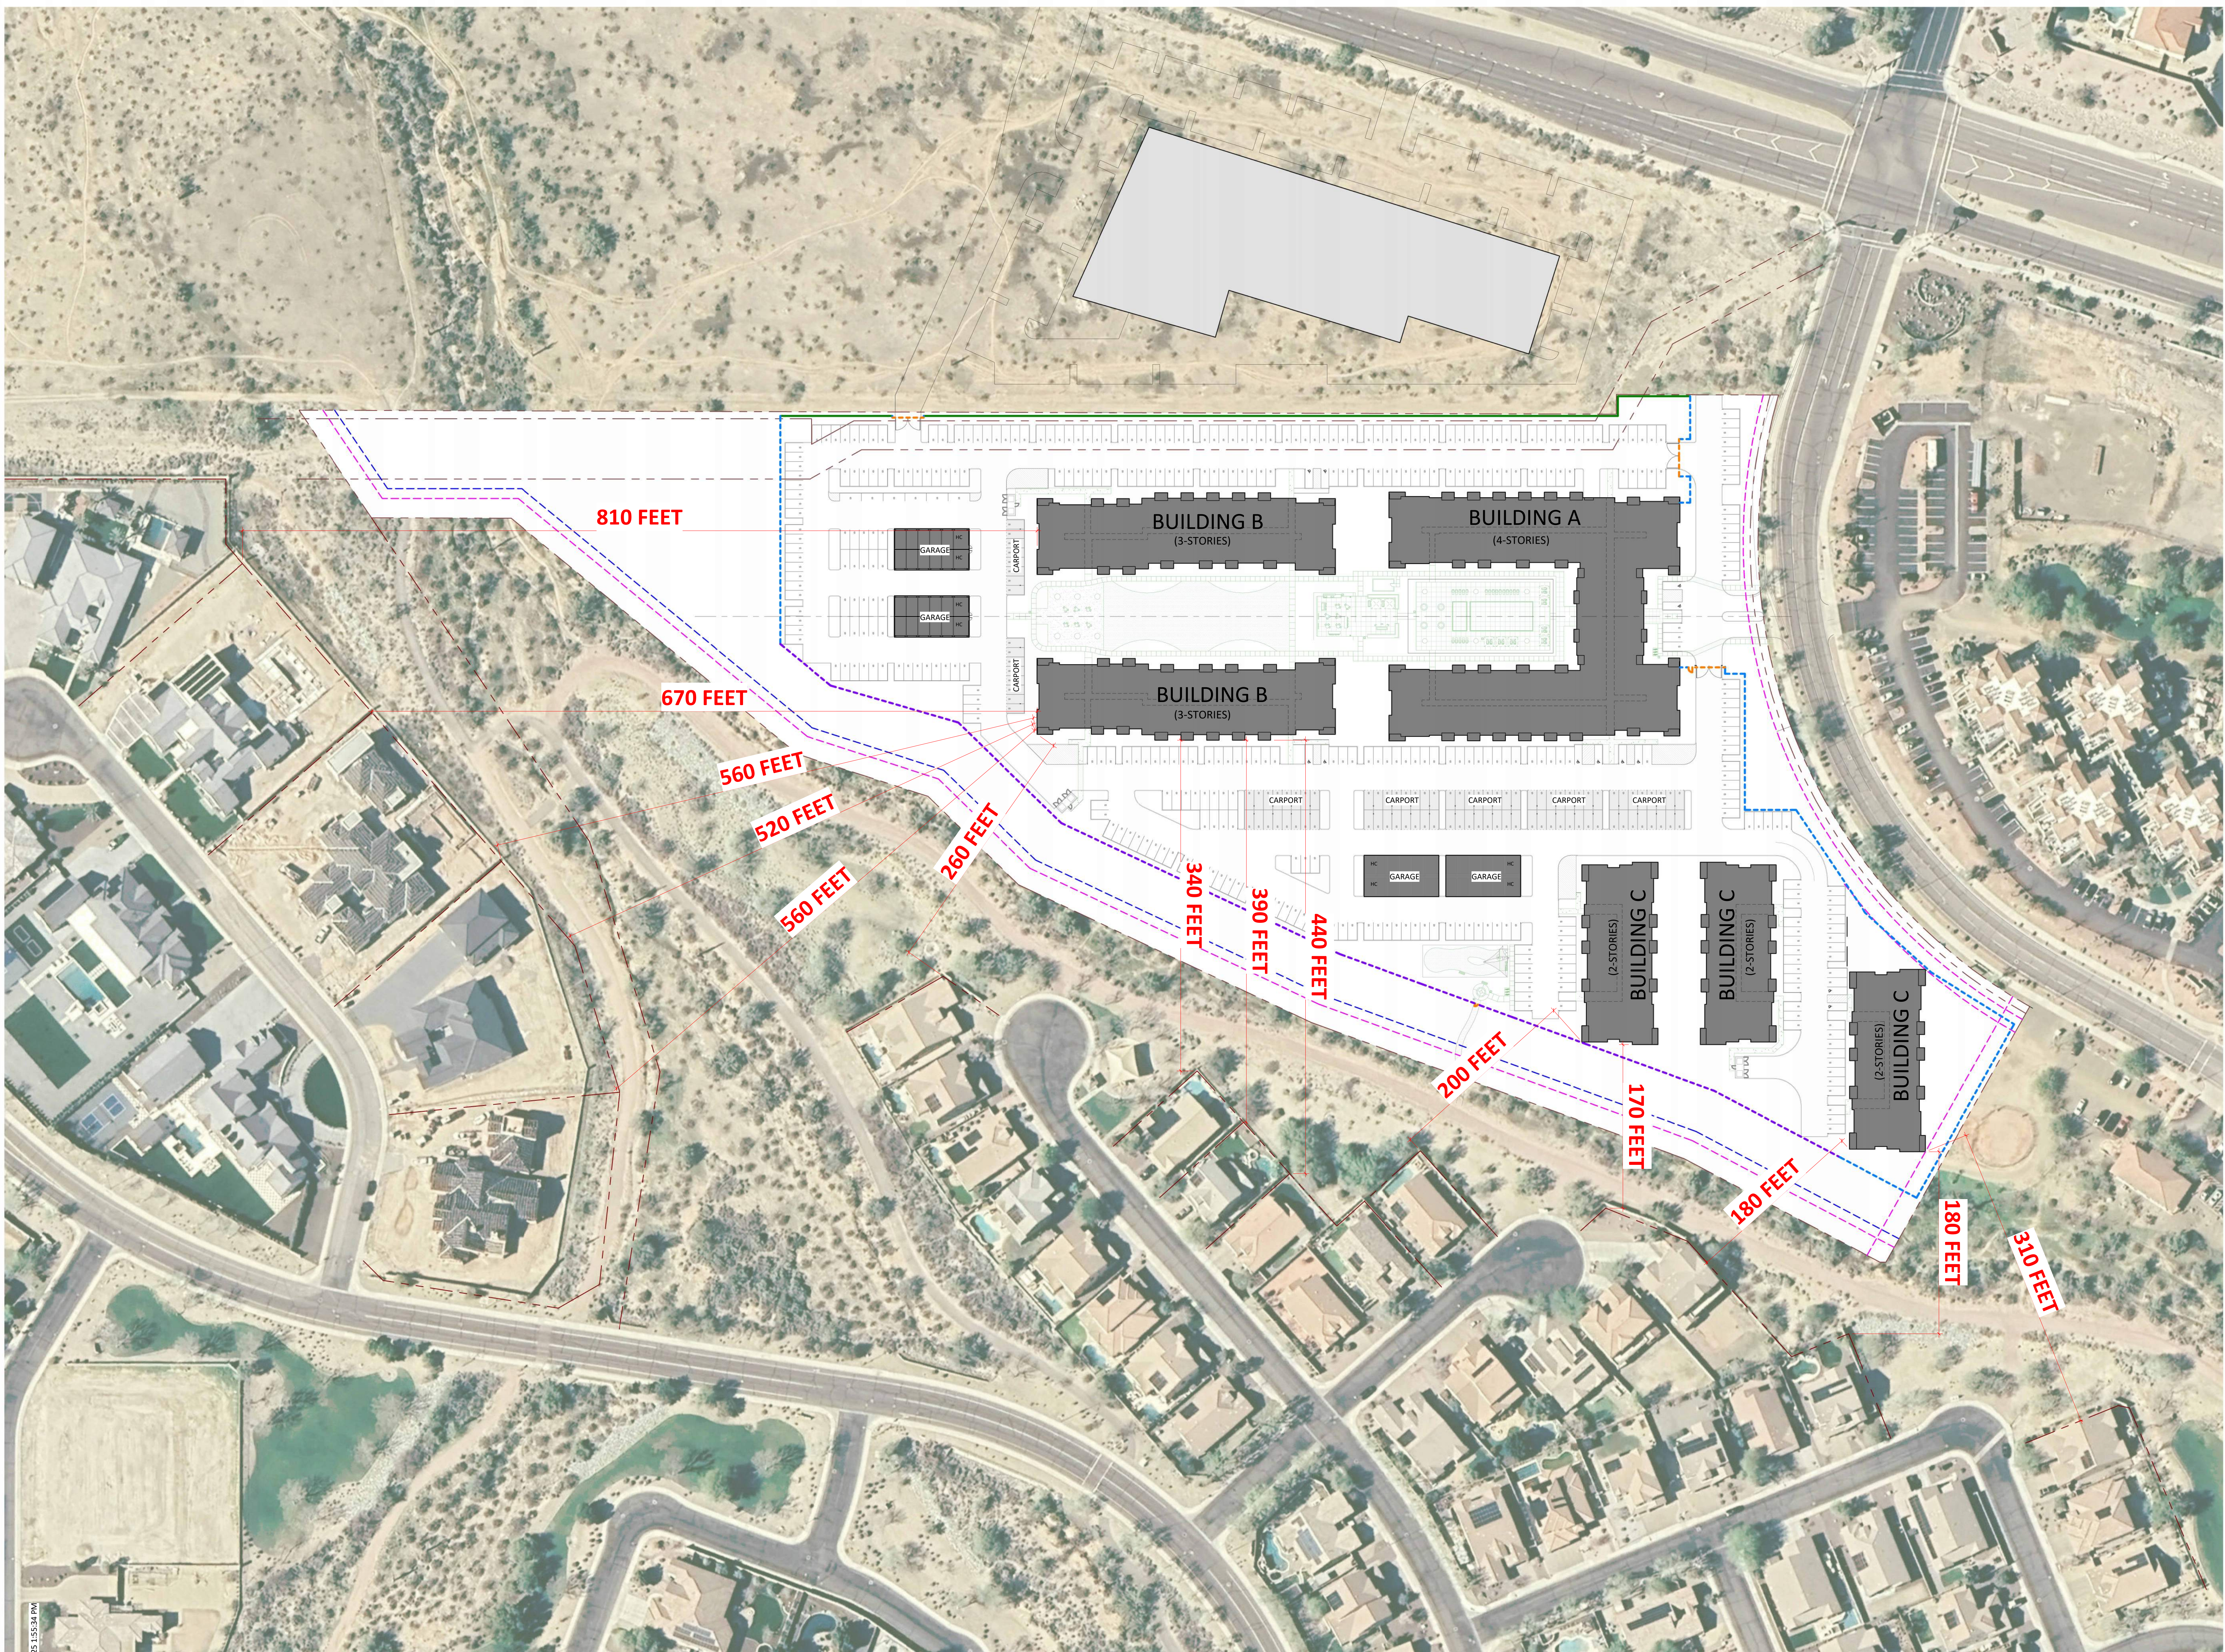

10/27/2025 15:55:53