




**COAL CREEK CONSULTING**  
 8283 N. HAYDEN RD., STE 258  
 SCOTTSDALE, ARIZONA 85258  
 PHONE: (480) 429-0533

REV	DATE	DESCRIPTION	BY
0	10/23/25	FOR REVIEW	BK
1	10/24/25	SUBMITTAL	BK
2	11/19/25	CLIENT COMMENTS	AD
3	12/03/25	CLIENT COMMENTS	AD
4	01/26/26	CLIENT COMMENTS	BK

JURISDICTIONAL APPROVAL

**SITE NAME:**  
**VISTANCIA**  
**VERIZON WIRELESS PROJECT NAME:**  
**PHO SUMMIT VISTANCIA**  
 31642 N. WESTLAND RD.  
 PEORIA, AZ. 85383

SHEET NAME  
**OVERALL SITE PLAN**  
 SHEET NUMBER  
**Z-1**

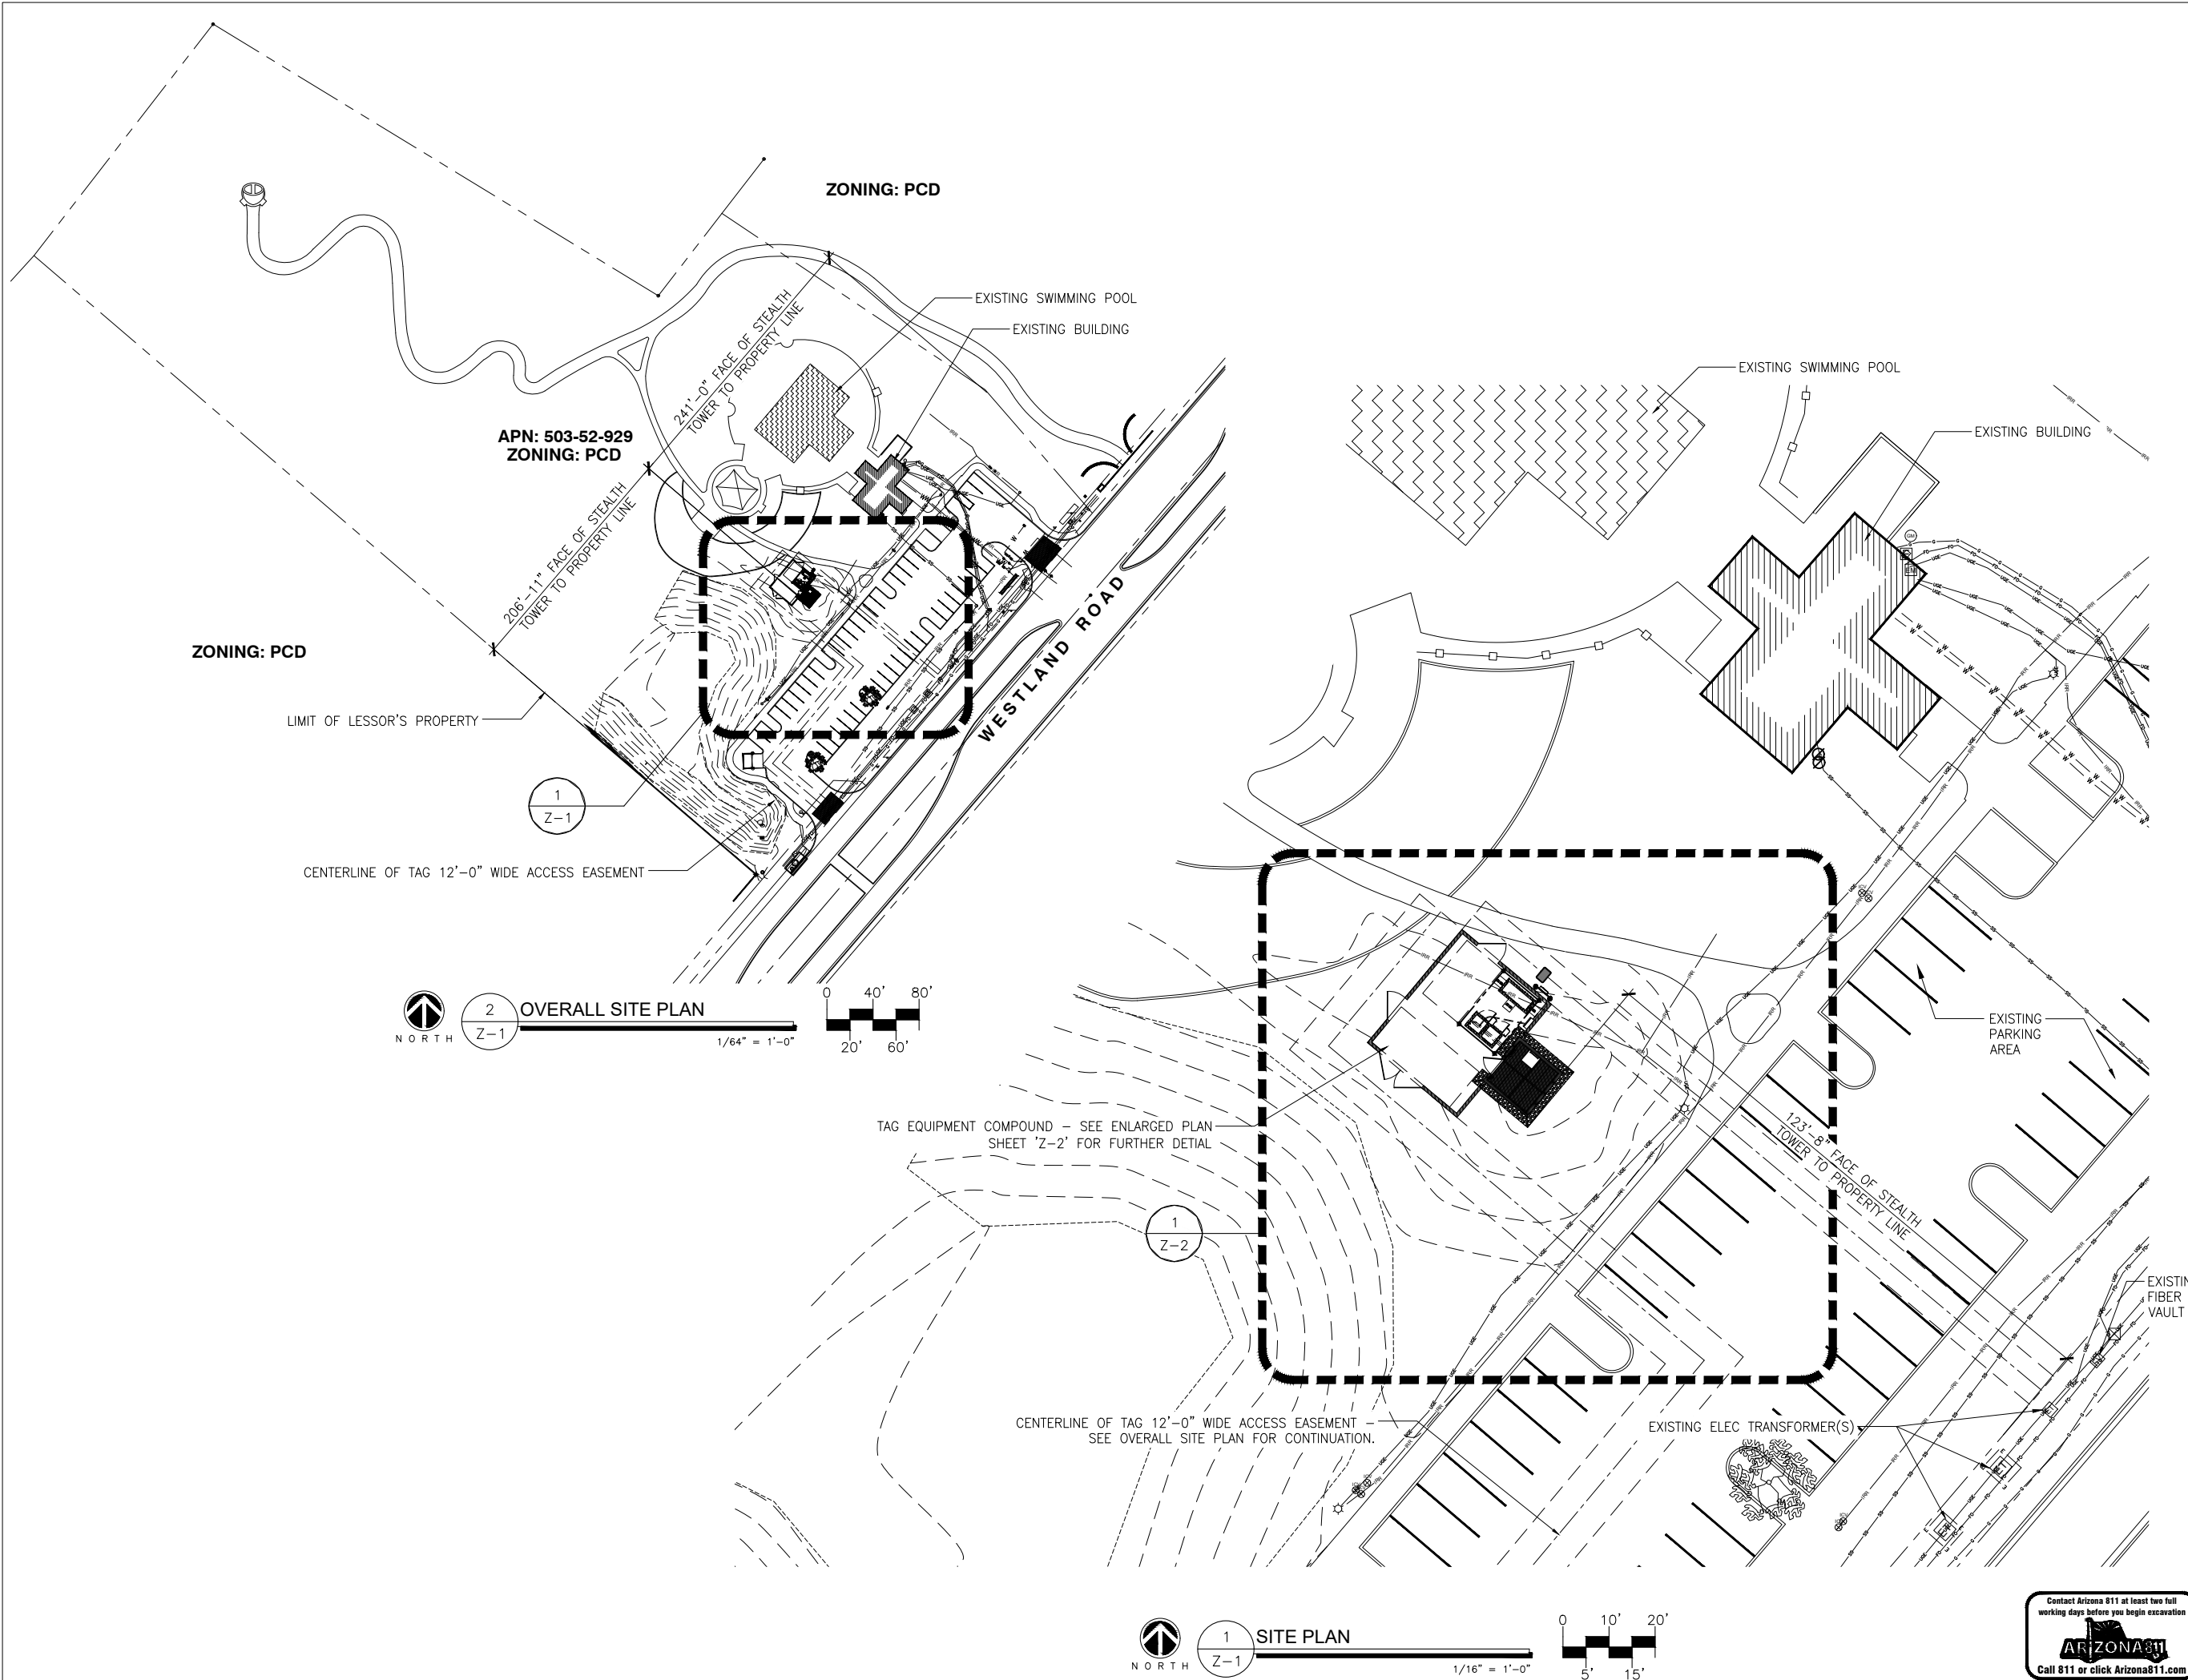



**COAL CREEK CONSULTING**

8283 N. HAYDEN RD., STE 258  
SCOTTSDALE, ARIZONA 85258  
PHONE: (480) 429-0533

REV	DATE	DESCRIPTION	BY
0	10/23/25	FOR REVIEW	BK
1	10/24/25	SUBMITTAL	BK
2	11/19/25	CLIENT COMMENTS	AD
3	12/03/25	CLIENT COMMENTS	AD
4	01/26/26	CLIENT COMMENTS	BK

JURISDICTIONAL APPROVAL

**SITE NAME:**  
**VISTANCIA**  
**VERIZON WIRELESS PROJECT NAME:**  
**PHO SUMMIT VISTANCIA**


31642 N. WESTLAND RD.  
PEORIA, AZ. 85383

SHEET NAME

**ENLARGED EQUIPMENT AND ANTENNA PLAN**

SHEET NUMBER

**Z-2**

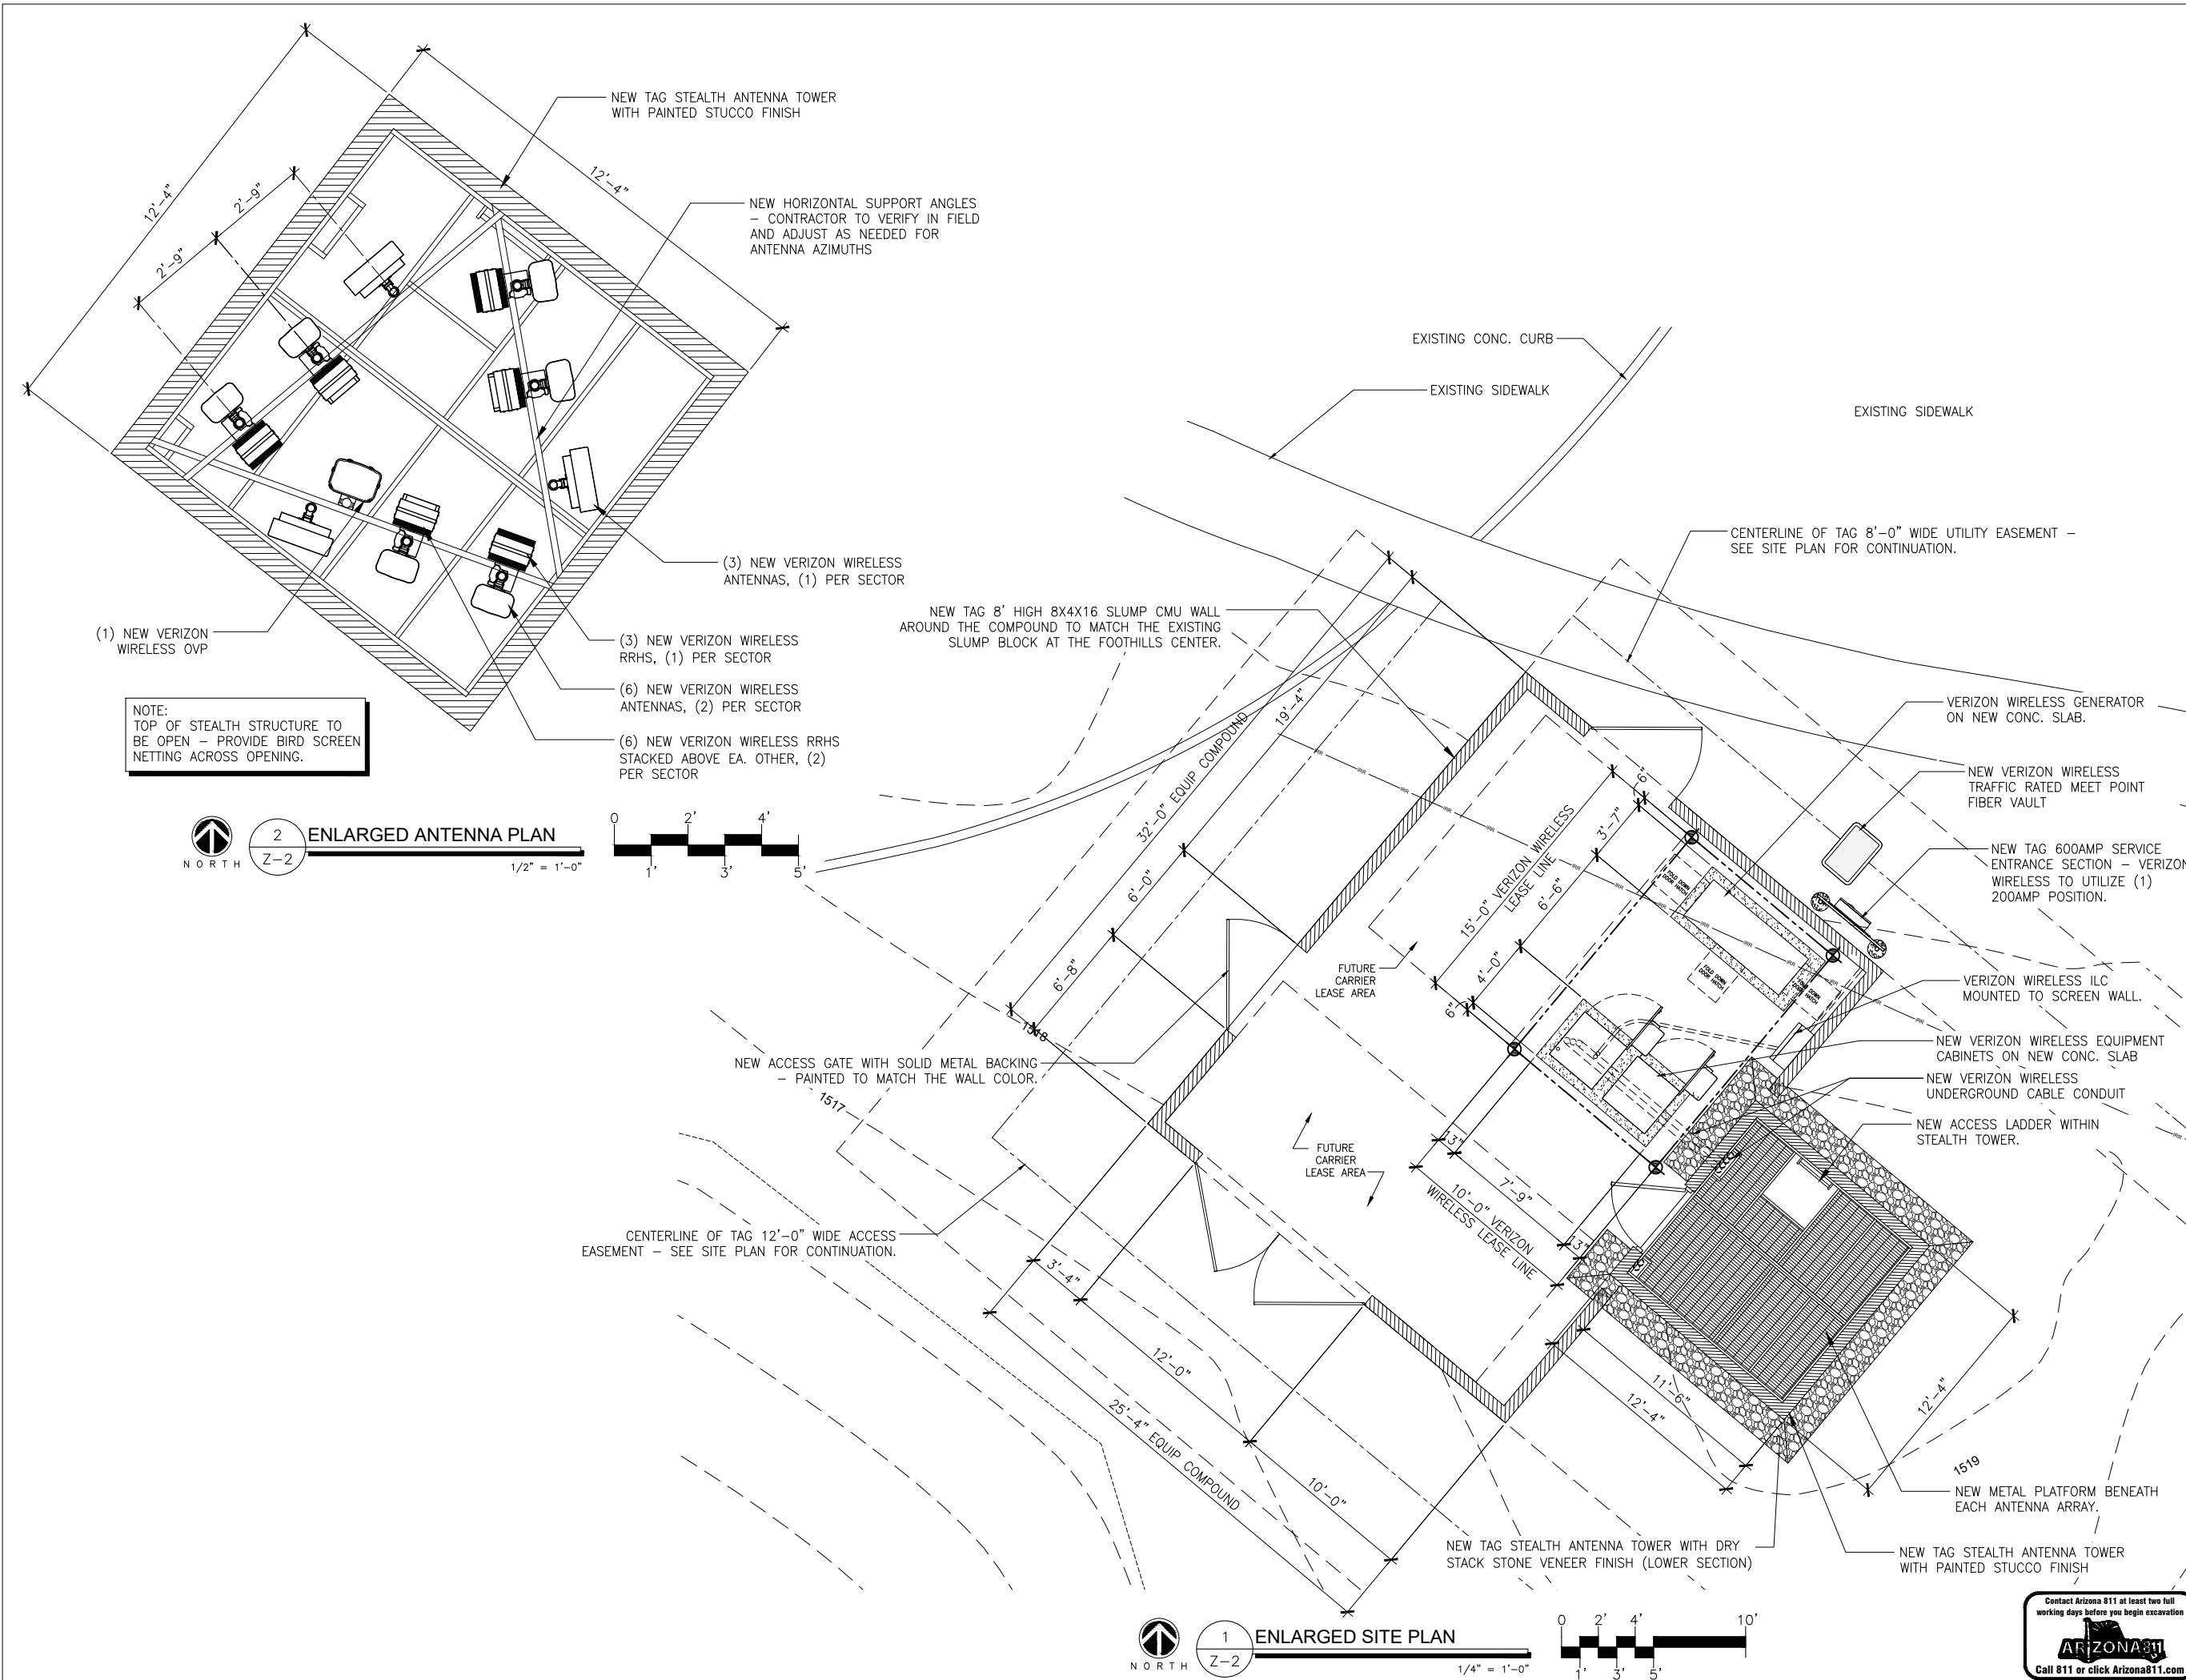

**Exhibit 5**