



PLANS PREPARED FOR:



1330 W. SOUTHERN AVE. SUITE A-102, TEMPE, ARIZONA, 85282
PHONE: (480) 838-2800 FAX: (480) 838-2852

CONSULTANT:



2655 S. STEARMAN DRIVE
CHANDLER, AZ 85226
OFFICE: 480-346-1732

PROJECT INFORMATION:

STORAGE SOLUTIONS - PH31006A
STORAGE SOLUTIONS - 828260
8181 W. PEORIA AVE
PEORIA, AZ 85345
MARICOPA COUNTY

CURRENT ISSUE DATE:

11/4/25

ISSUED FOR:

REVIEW

REV.	DATE	DESCRIPTION	BY
△	9/10/25	ISSUED FOR REVIEW	JRS
△	9/25/25	ISSUED FOR REVIEW	JRS
△	9/25/25	ISSUED FOR REVIEW	JRS
△	11/4/25	ISSUED FOR REVIEW	JRS


DRAWN BY: JRS
CHK: MAY
APP: RCY

PLANS PREPARED BY:



10245 E. Via Linda, Scottsdale, AZ 85258
ph: 480 451 9609 fax: 480 451 9608

LICENSURE:

 

SHEET TITLE:

CONTEXT PLAN

SHEET NUMBER: A-0 REVISION: D


11556



22'x04" SCALE: 1/16" = 1'-0"
11'x17" SCALE: 1/32" = 1'-0"

CONTEXT PLAN 1

Exhibit 4

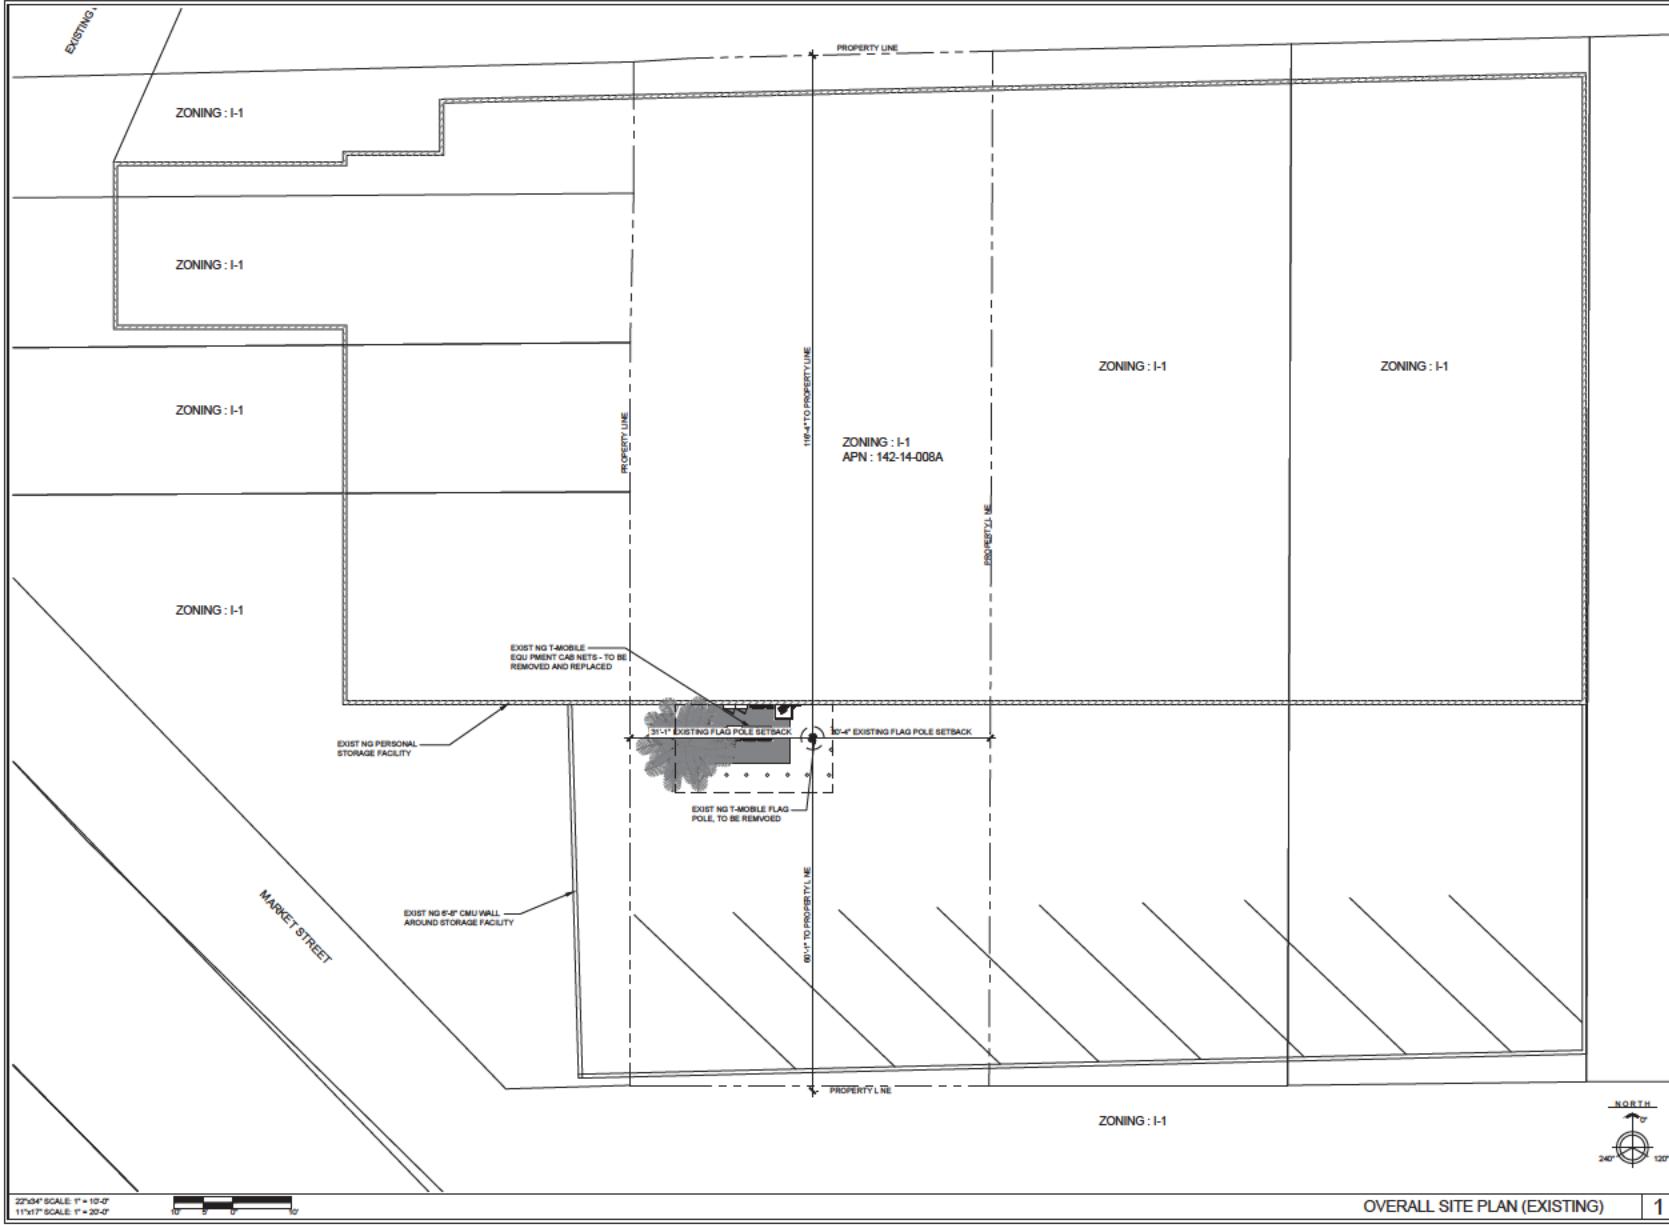

PLANS PREPARED FOR:

1330 W. SOUTHERN AVE. SUITE A-102, TEMPE, ARIZONA, 85282
PHONE: (480) 838-2800 FAX: (480) 838-2852

CONSULTANT:

CROWN CASTLE
3555 S. STEARMAN DRIVE
CHANDLER, AZ 85226
OFFICE: (480) 948-1732

PROJECT INFORMATION:

STORAGE SOLUTIONS - PH31006A
STORAGE SOLUTIONS - 828260

8181 W. PEORIA AVE
PEORIA, AZ 85345
MARICOPA COUNTY

CURRENT ISSUE DATE:

11/4/25

ISSUED FOR:


REVIEW

REV.	DATE	DESCRIPTION	BY
△	9/19/25	ISSUED FOR REVIEW	JRS
△	9/29/25	ISSUED FOR REVIEW	JRS
△	9/29/25	ISSUED FOR REVIEW	JRS
△	11/4/25	ISSUED FOR REVIEW	JRS

DRAWN BY: JRS CHK: MAY APY: RCY

PLANS PREPARED BY:

10245 E. Via Linda, Scottsdale, AZ 85258
ph: 480 451 9609 fax: 480 451 9608

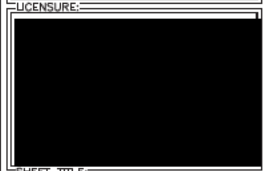


SHEET TITLE:

OVERALL SITE PLAN (EXISTING)

SHEET NUMBER	REVISION
A-1	D
	11556

OVERALL SITE PLAN (EXISTING) 1

Exhibit 4

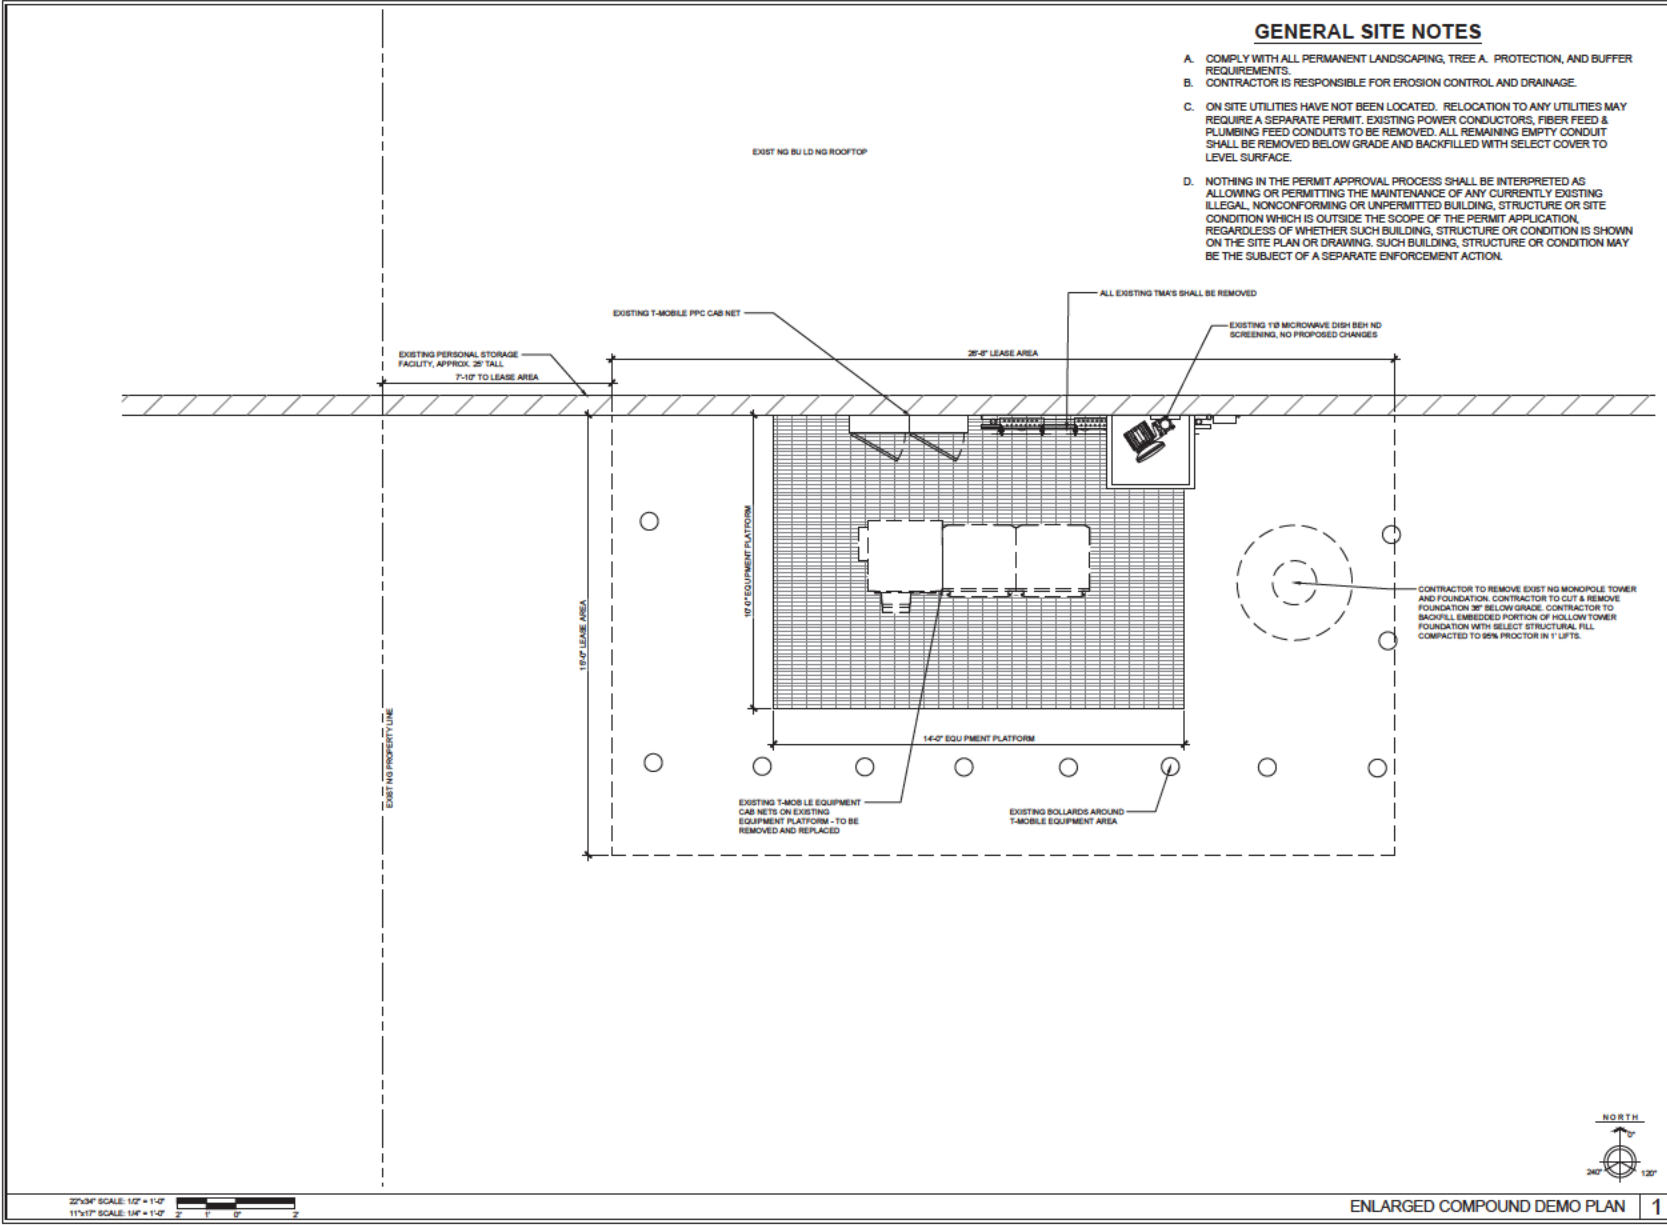

PLANS PREPARED FOR:

T-Mobile

1330 W. SOUTHERN AVE. SUITE A-102, TEMPE, ARIZONA, 85282
PHONE: (480) 638-2800 FAX: (480) 638-2852

CONSULTANT:

CROWN CASTLE

2655 S. STEARMAN DRIVE
CHANDLER, AZ 85236
OFFICE: 480-366-1732

PROJECT INFORMATION:

STORAGE SOLUTIONS - PH31006A
STORAGE SOLUTIONS - 828260

8181 W. PEORIA AVE
PEORIA, AZ 85345
MARICOPA COUNTY

CURRENT ISSUE DATE:

11/4/25

ISSUED FOR:

REVIEW

REV.	DATE	DESCRIPTION	BY
△	9/10/25	ISSUED FOR REVIEW	JRS
△	9/25/25	ISSUED FOR REVIEW	JRS
△	9/25	ISSUED FOR REVIEW	JRS
△	11/4/25	ISSUED FOR REVIEW	JRS


DRAWN BY: CHK. APV.

JRS MAY RCY

PLANS PREPARED BY:

Young design corp

10245 E. Via Linda, Scottsdale, AZ 85258
ph: 480 451 9609 fax: 480 451 9608

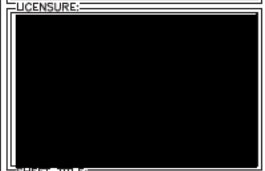


SHEET TITLE:

ENLARGED COMPOUND DEMO PLAN


SHEET NUMBER: REVISION:

A-2 D


11556

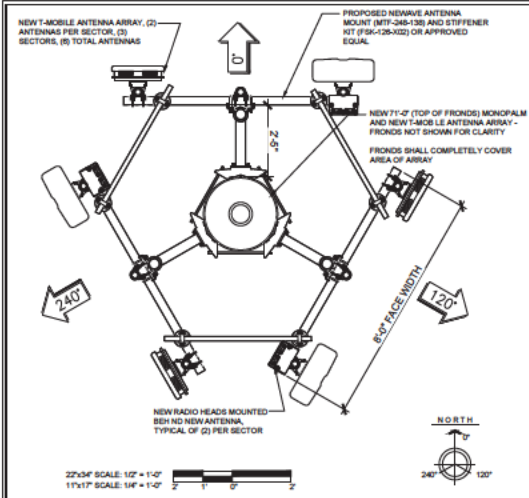

ANTENNA CONFIGURATION 3

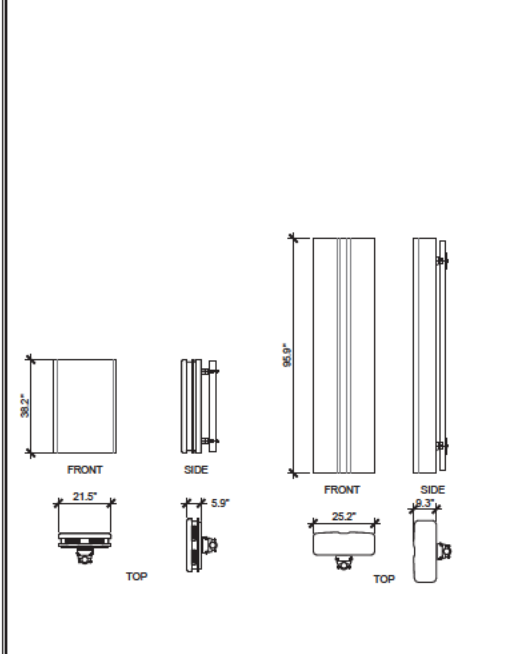

ANTENNA DETAILS 2

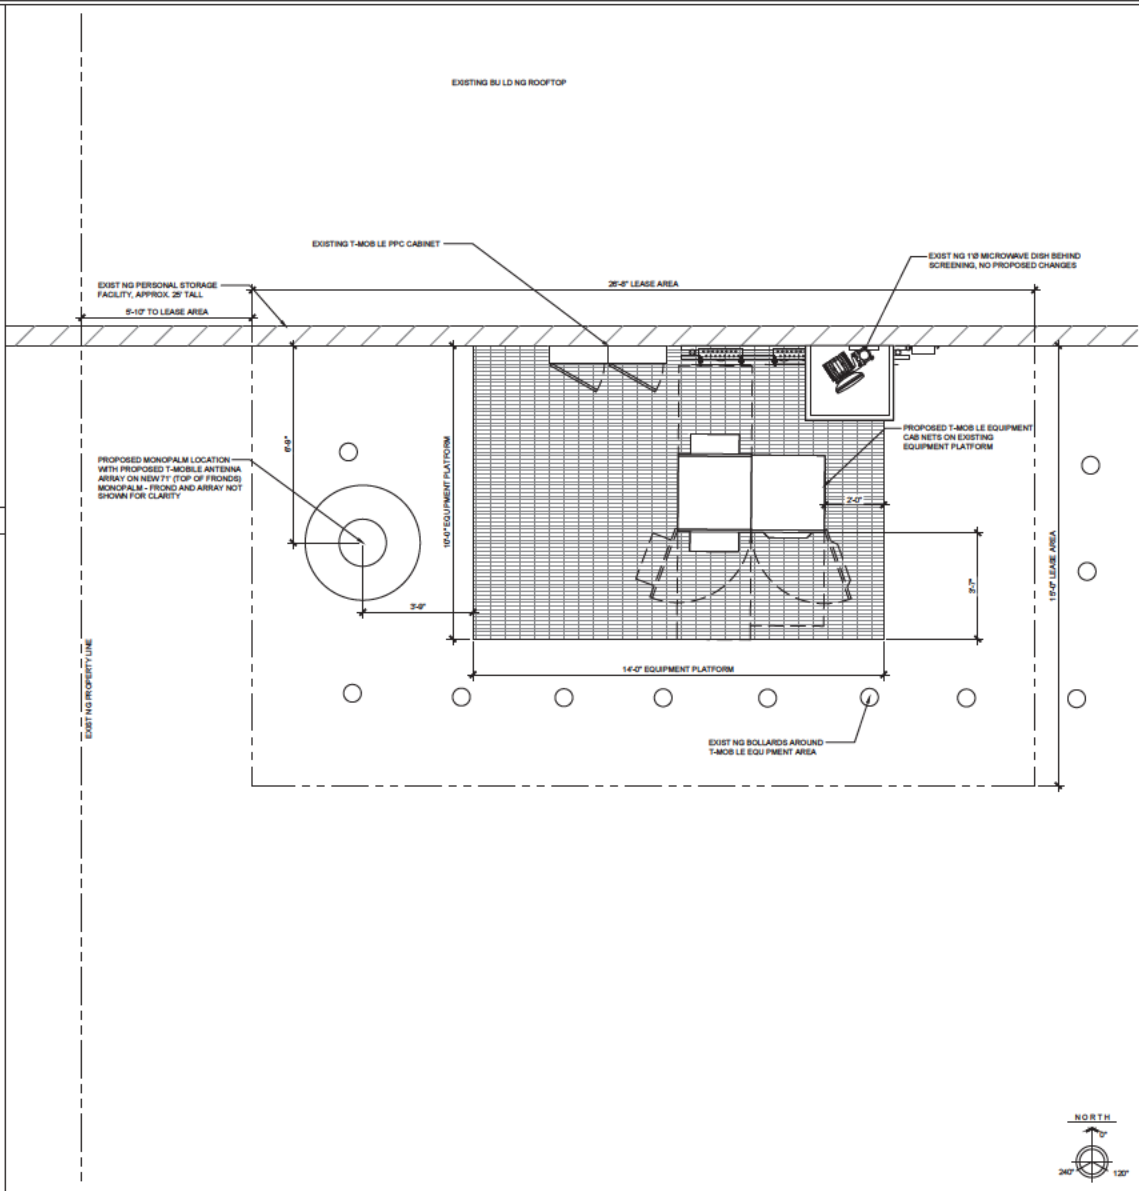

ENLARGED COMPOUND PLAN 1

PLANS PREPARED FOR:

1330 W. SOUTHERN AVE. SUITE A-102, TEMPE, ARIZONA, 85282
PHONE: (480) 636-2800 FAX: (480) 636-2852

CONSULTANT:

3555 S. STEARMAN DRIVE
CHANDLER, AZ 85248
OFFICE: 480-346-1732

PROJECT INFORMATION:

STORAGE SOLUTIONS - PH31006A
STORAGE SOLUTIONS - 828260

8181 W. PEORIA AVE
PEORIA, AZ 85345
MARICOPA COUNTY

CURRENT ISSUE DATE:

11/4/25

ISSUED FOR:

REVIEW

REV.	DATE	DESCRIPTION	BY
△	9/10/25	ISSUED FOR REVIEW	JRS
△	9/25/25	ISSUED FOR REVIEW	JRS
△	9/25/25	ISSUED FOR REVIEW	JRS
△	11/4/25	ISSUED FOR REVIEW	JRS

DRAWN BY: CHK, MAY, RCY

PLANS PREPARED BY:

10245 E. Via Linda, Scottsdale, AZ 85258
ph: 480 451 9609 fax: 480 451 9608

ENCLOSURE:

SHEET TITLE:

ENLARGED COMPOUND PLAN, ANTENNA CONFIGURATION AND ANTENNA DETAILS

SHEET NUMBER: A-2.1

REVISION: D

11556

