

# SITE PLAN

11773 N 91st Ave

Peoria, AZ 85345


Parcel 1 ID: 142-46-003D

Lot 1 area: 0.32 Acres


Parcel 2 ID: 142-46-004B

Lot 2 area: 1.66 Acres

Paper Size: 11"x17"

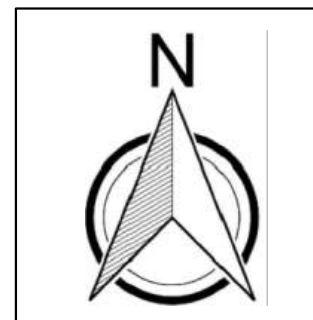

scale 1"=40'

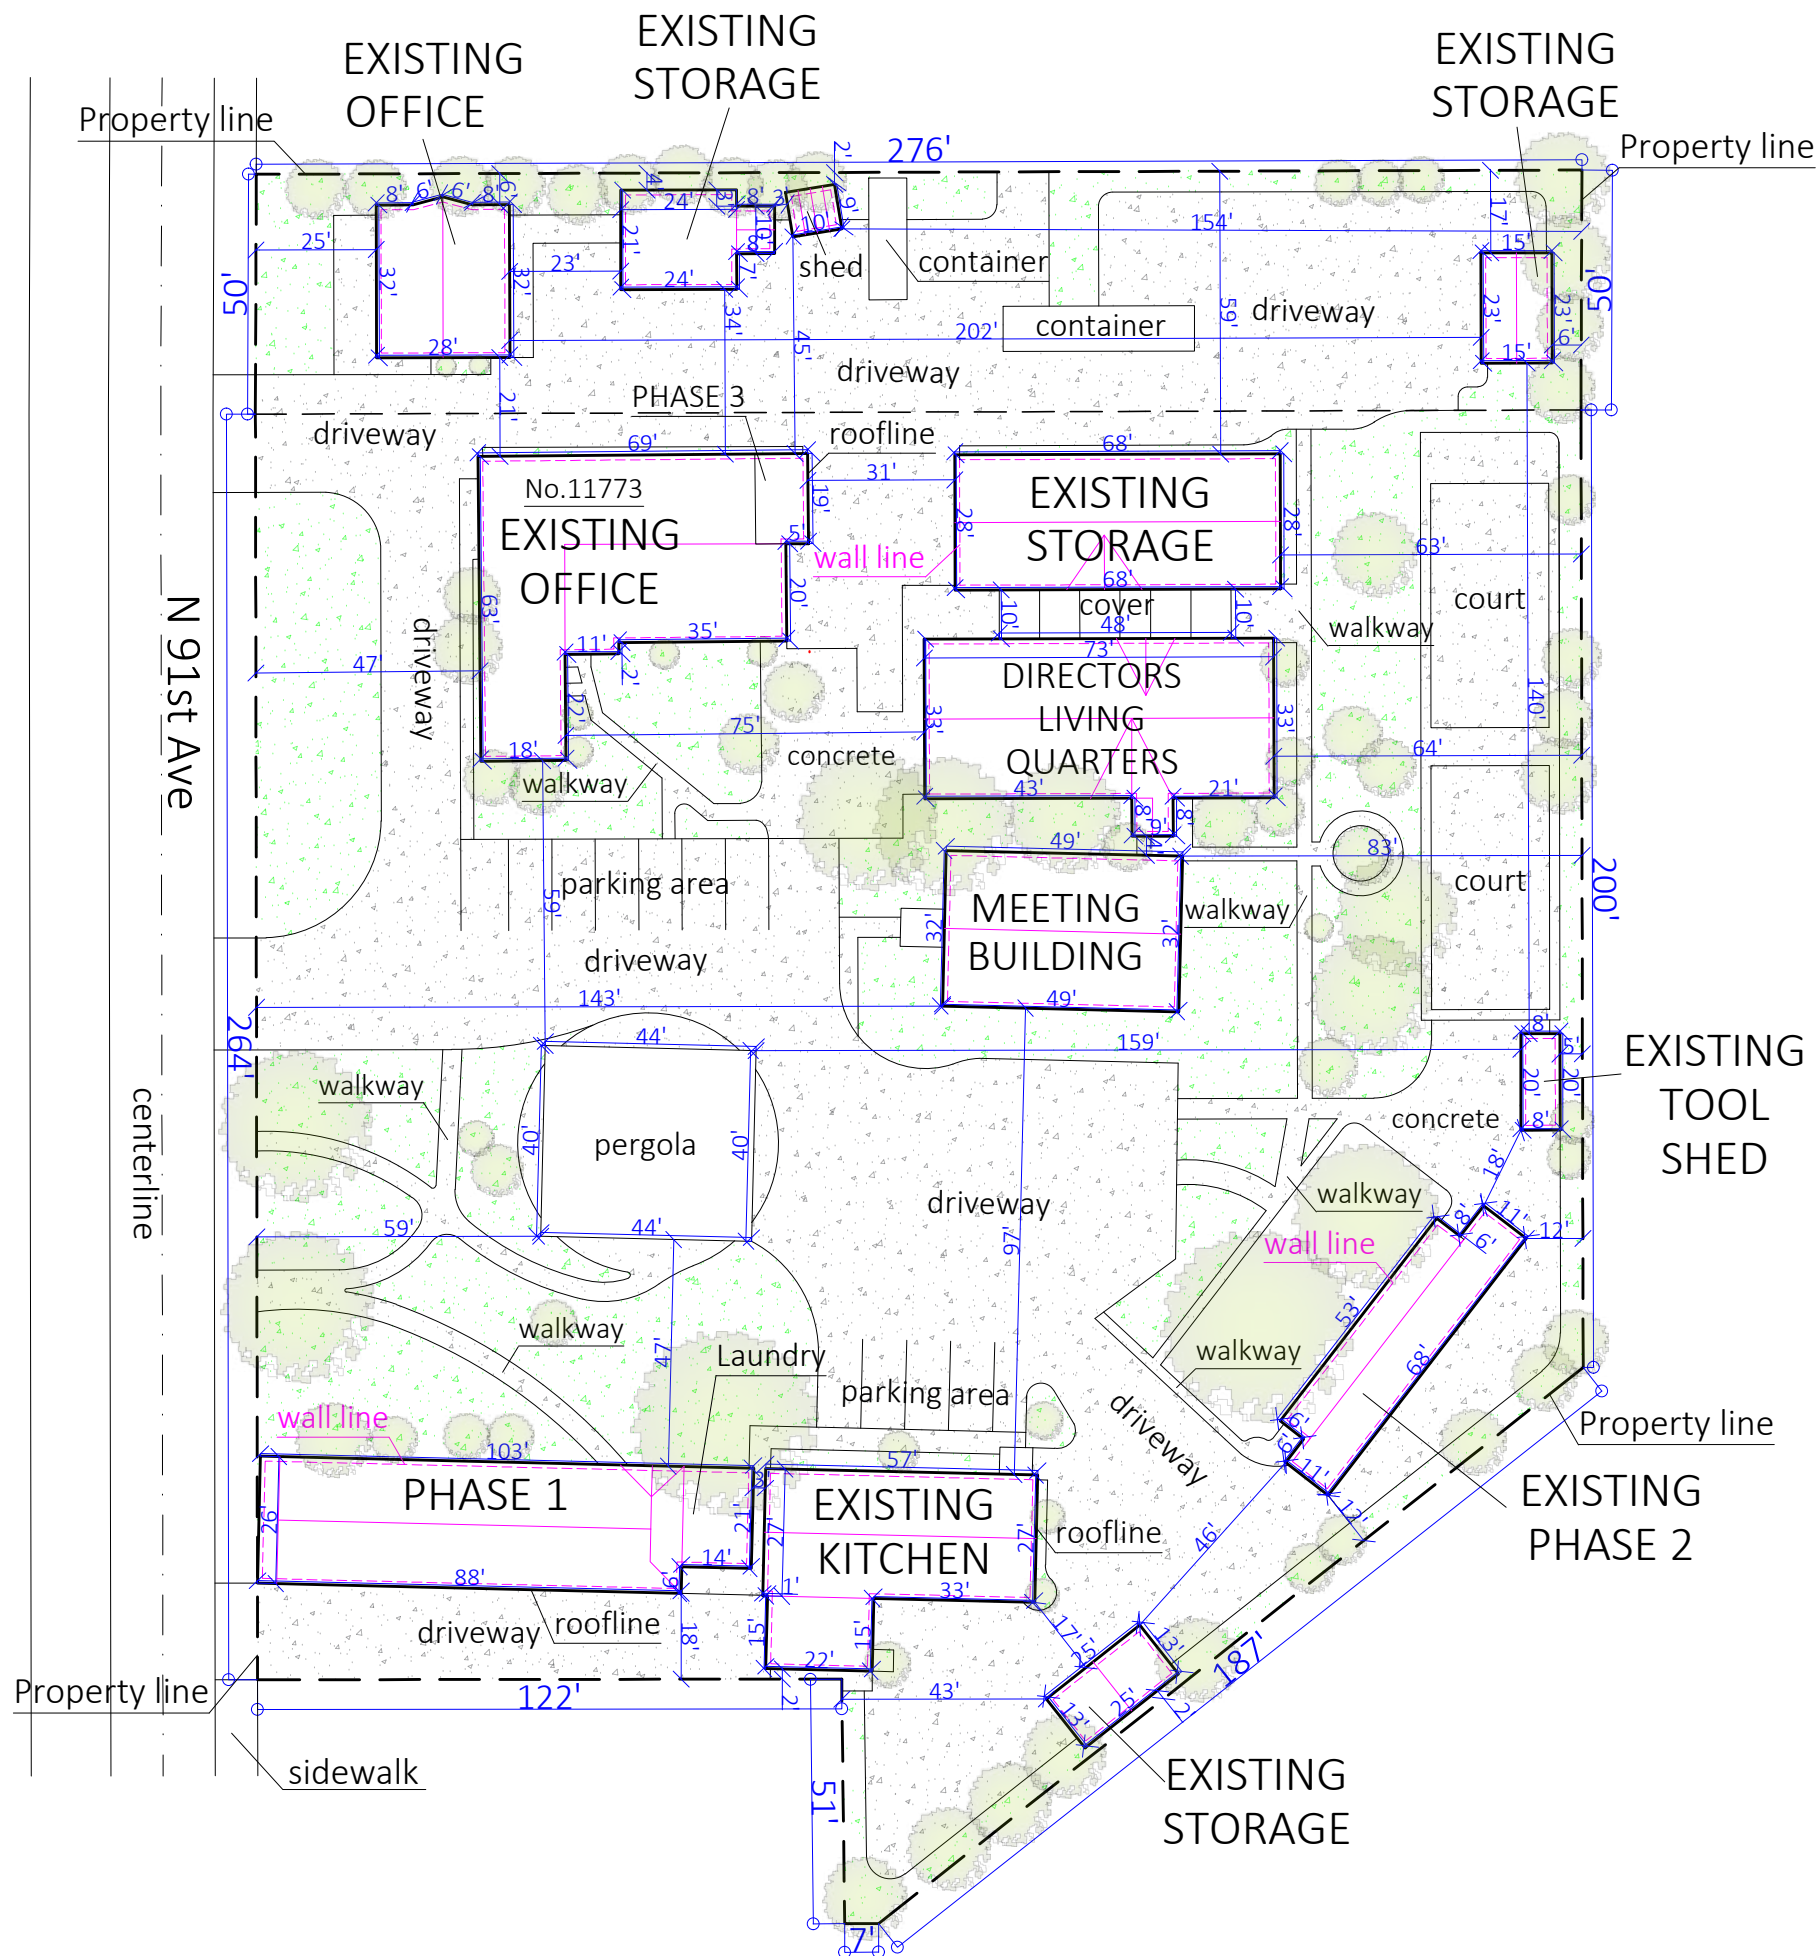

## Exhibit 5

### Disclaimer

This is not a Legal Survey, nor is it intended to be or replace one.

These measurements are approximate and are for illustrative purposes only.

This work product represents only generalized location of features, objects or boundaries and should not be relied upon as being legally authoritative for the precise location of any feature, objects or boundary.