


SITE PLAN SUMMARY

TOTAL PARKING SPACES
90 9.5'X20'
4 ADA-11'X20'

RETENTION SUMMARY
REQUIRED: 12,441 CU.FT.
PROVIDED: 12,584 CU.FT.

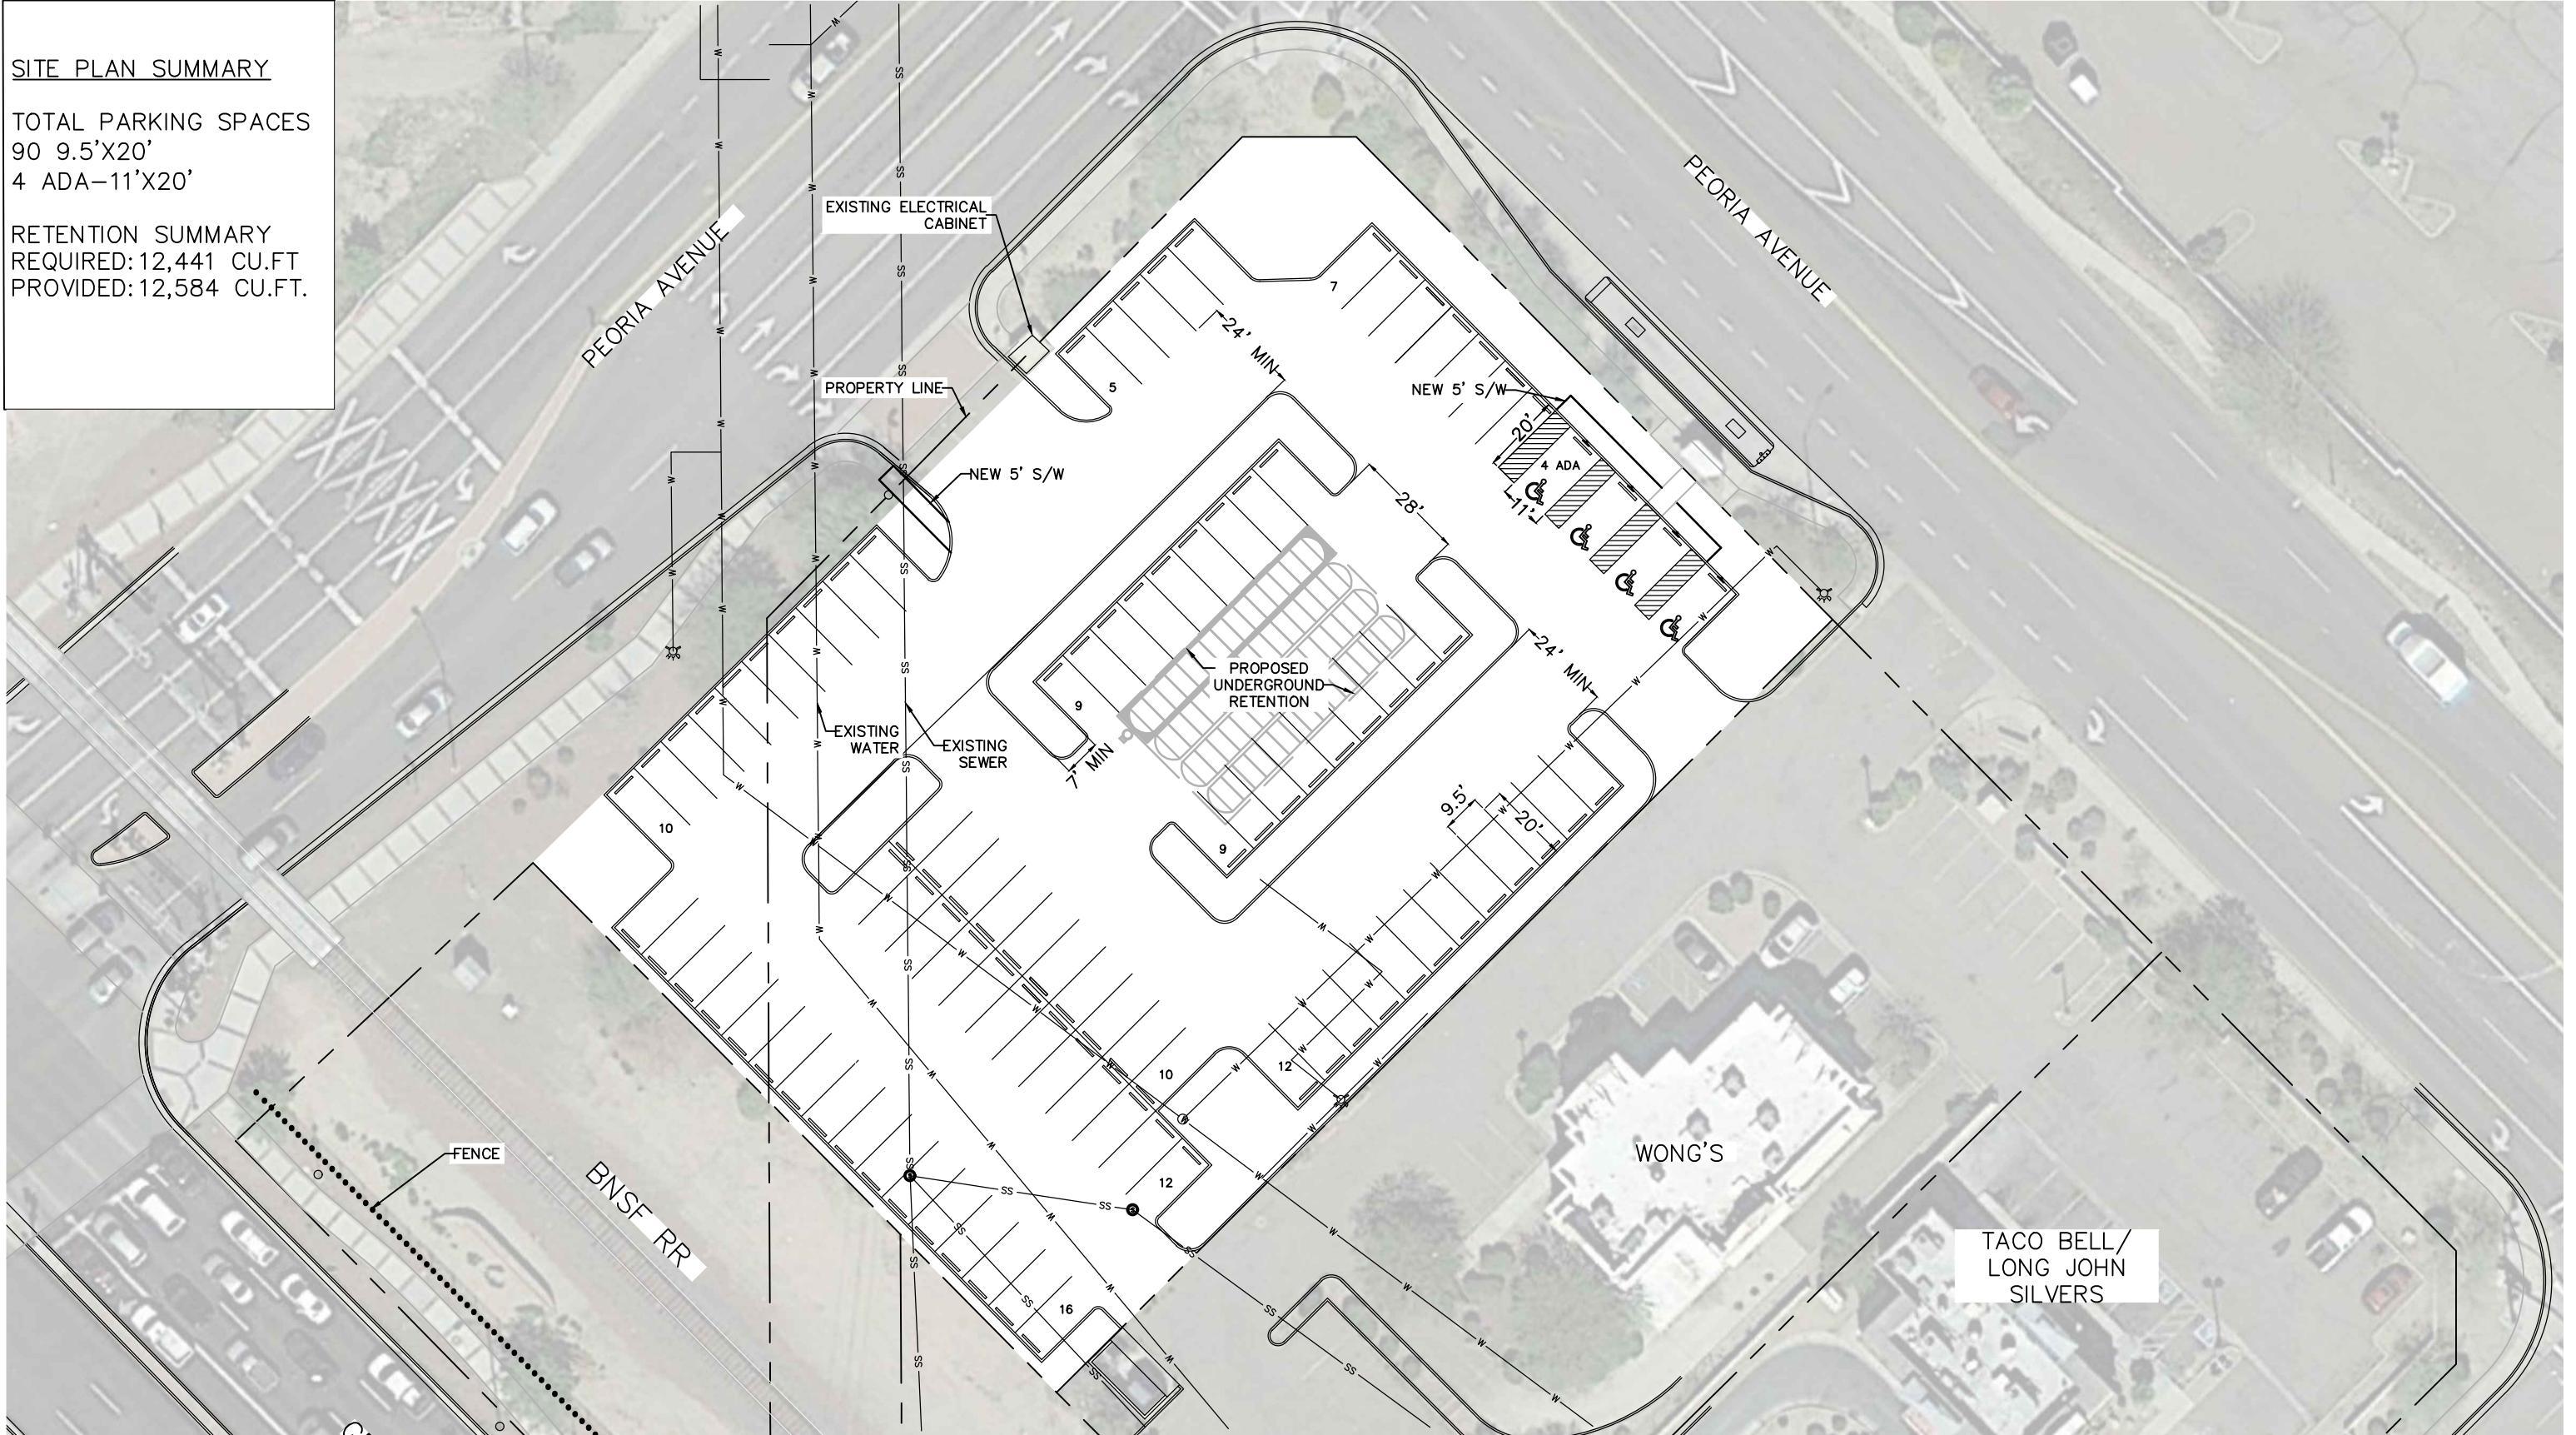

Peoria Transit Facility, Peoria, AZ
Preliminary Site Plan - Underground Retention