




**DEVELOPMENT
&
ENGINEERING**

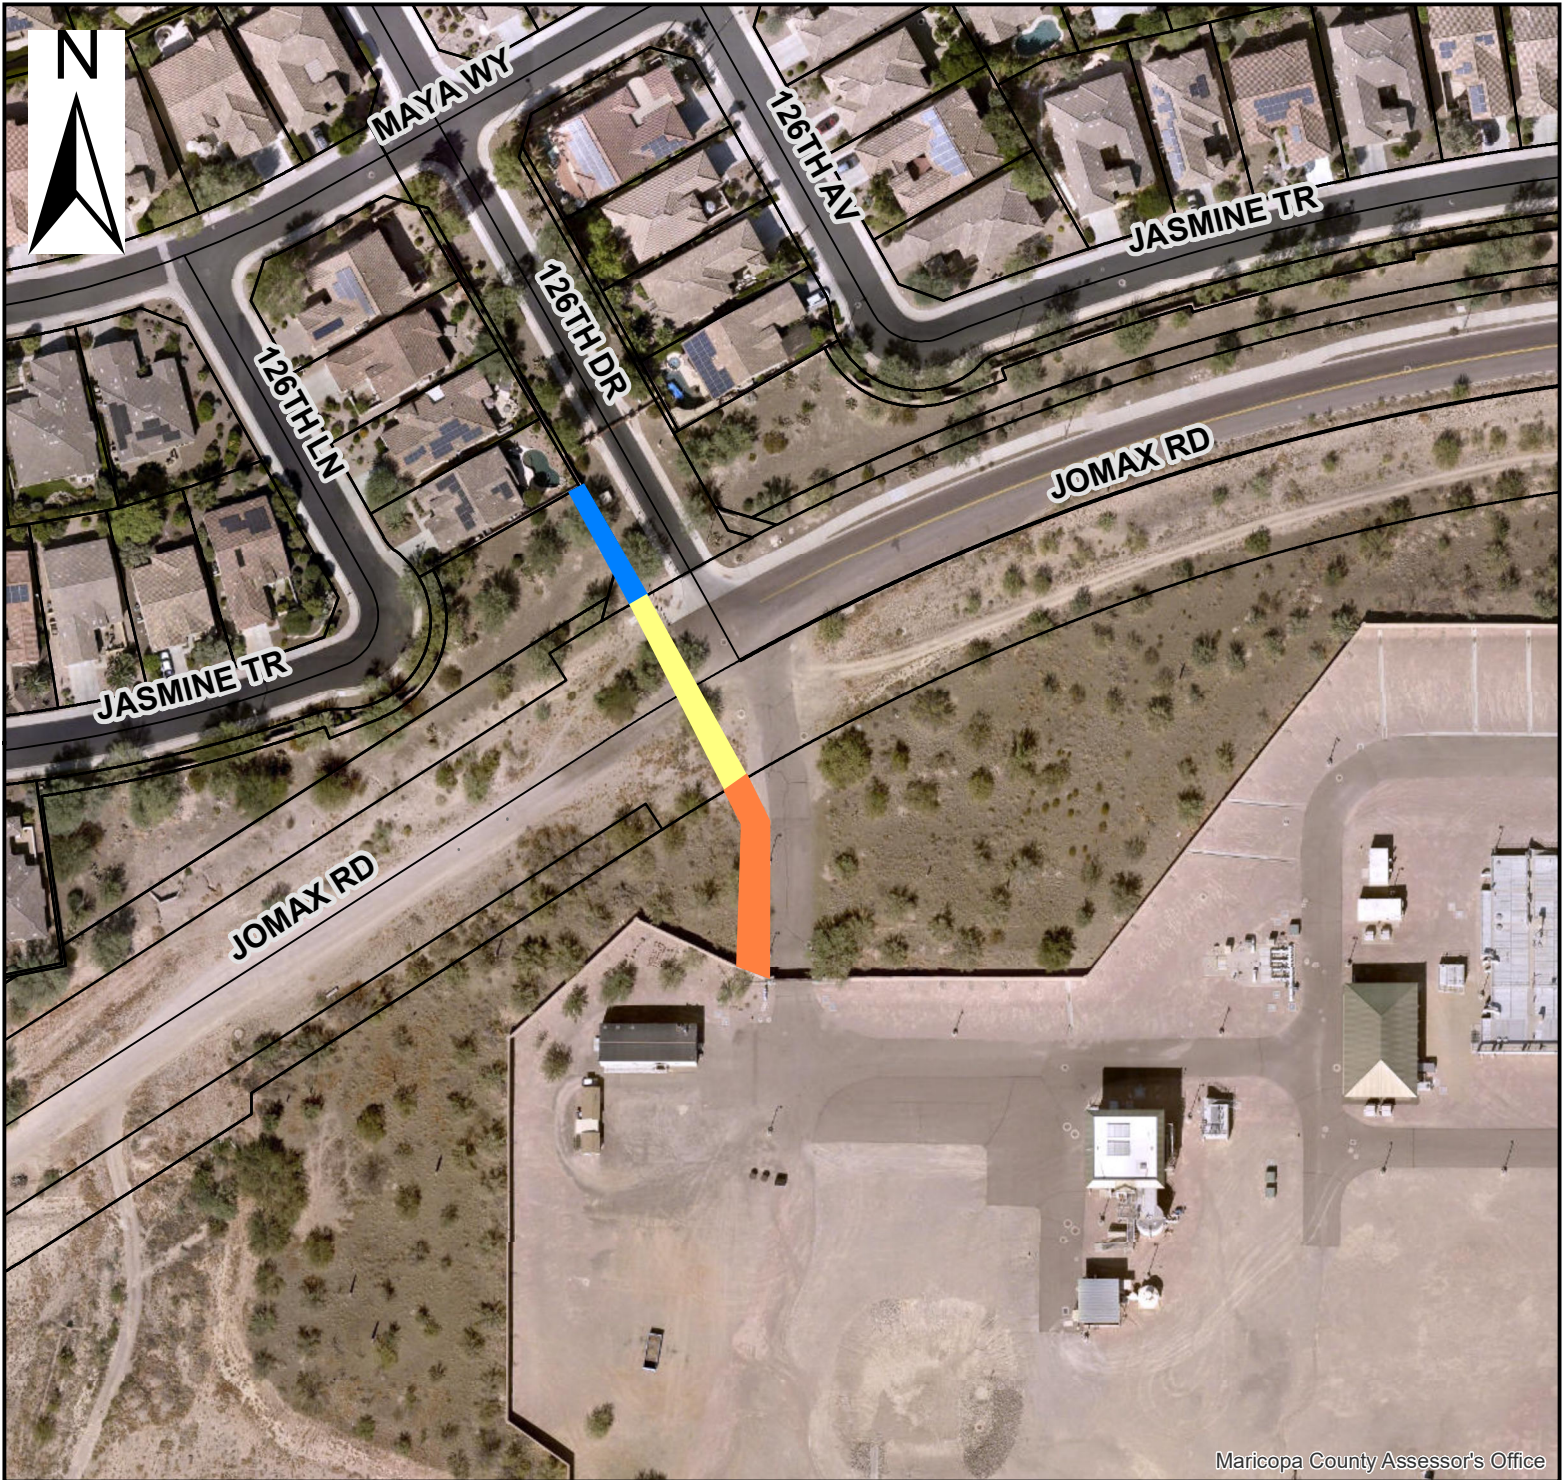


Vistancia Maintenance Corporation (VMC)
Dead-End Treatment Agreement
Jomax Road & 126th Drive

Location Map



Maricopa County Assessor's Office

LEGEND

-  Public ROW Gabion Wall with Gate
-  HOA Tract-Rail Fencing
-  City Facility-Rail Fencing