




COAL CREEK CONSULTING
 8283 N. HAYDEN RD., STE 258
 SCOTTSDALE, ARIZONA 85258
 PHONE: (480) 429-0533

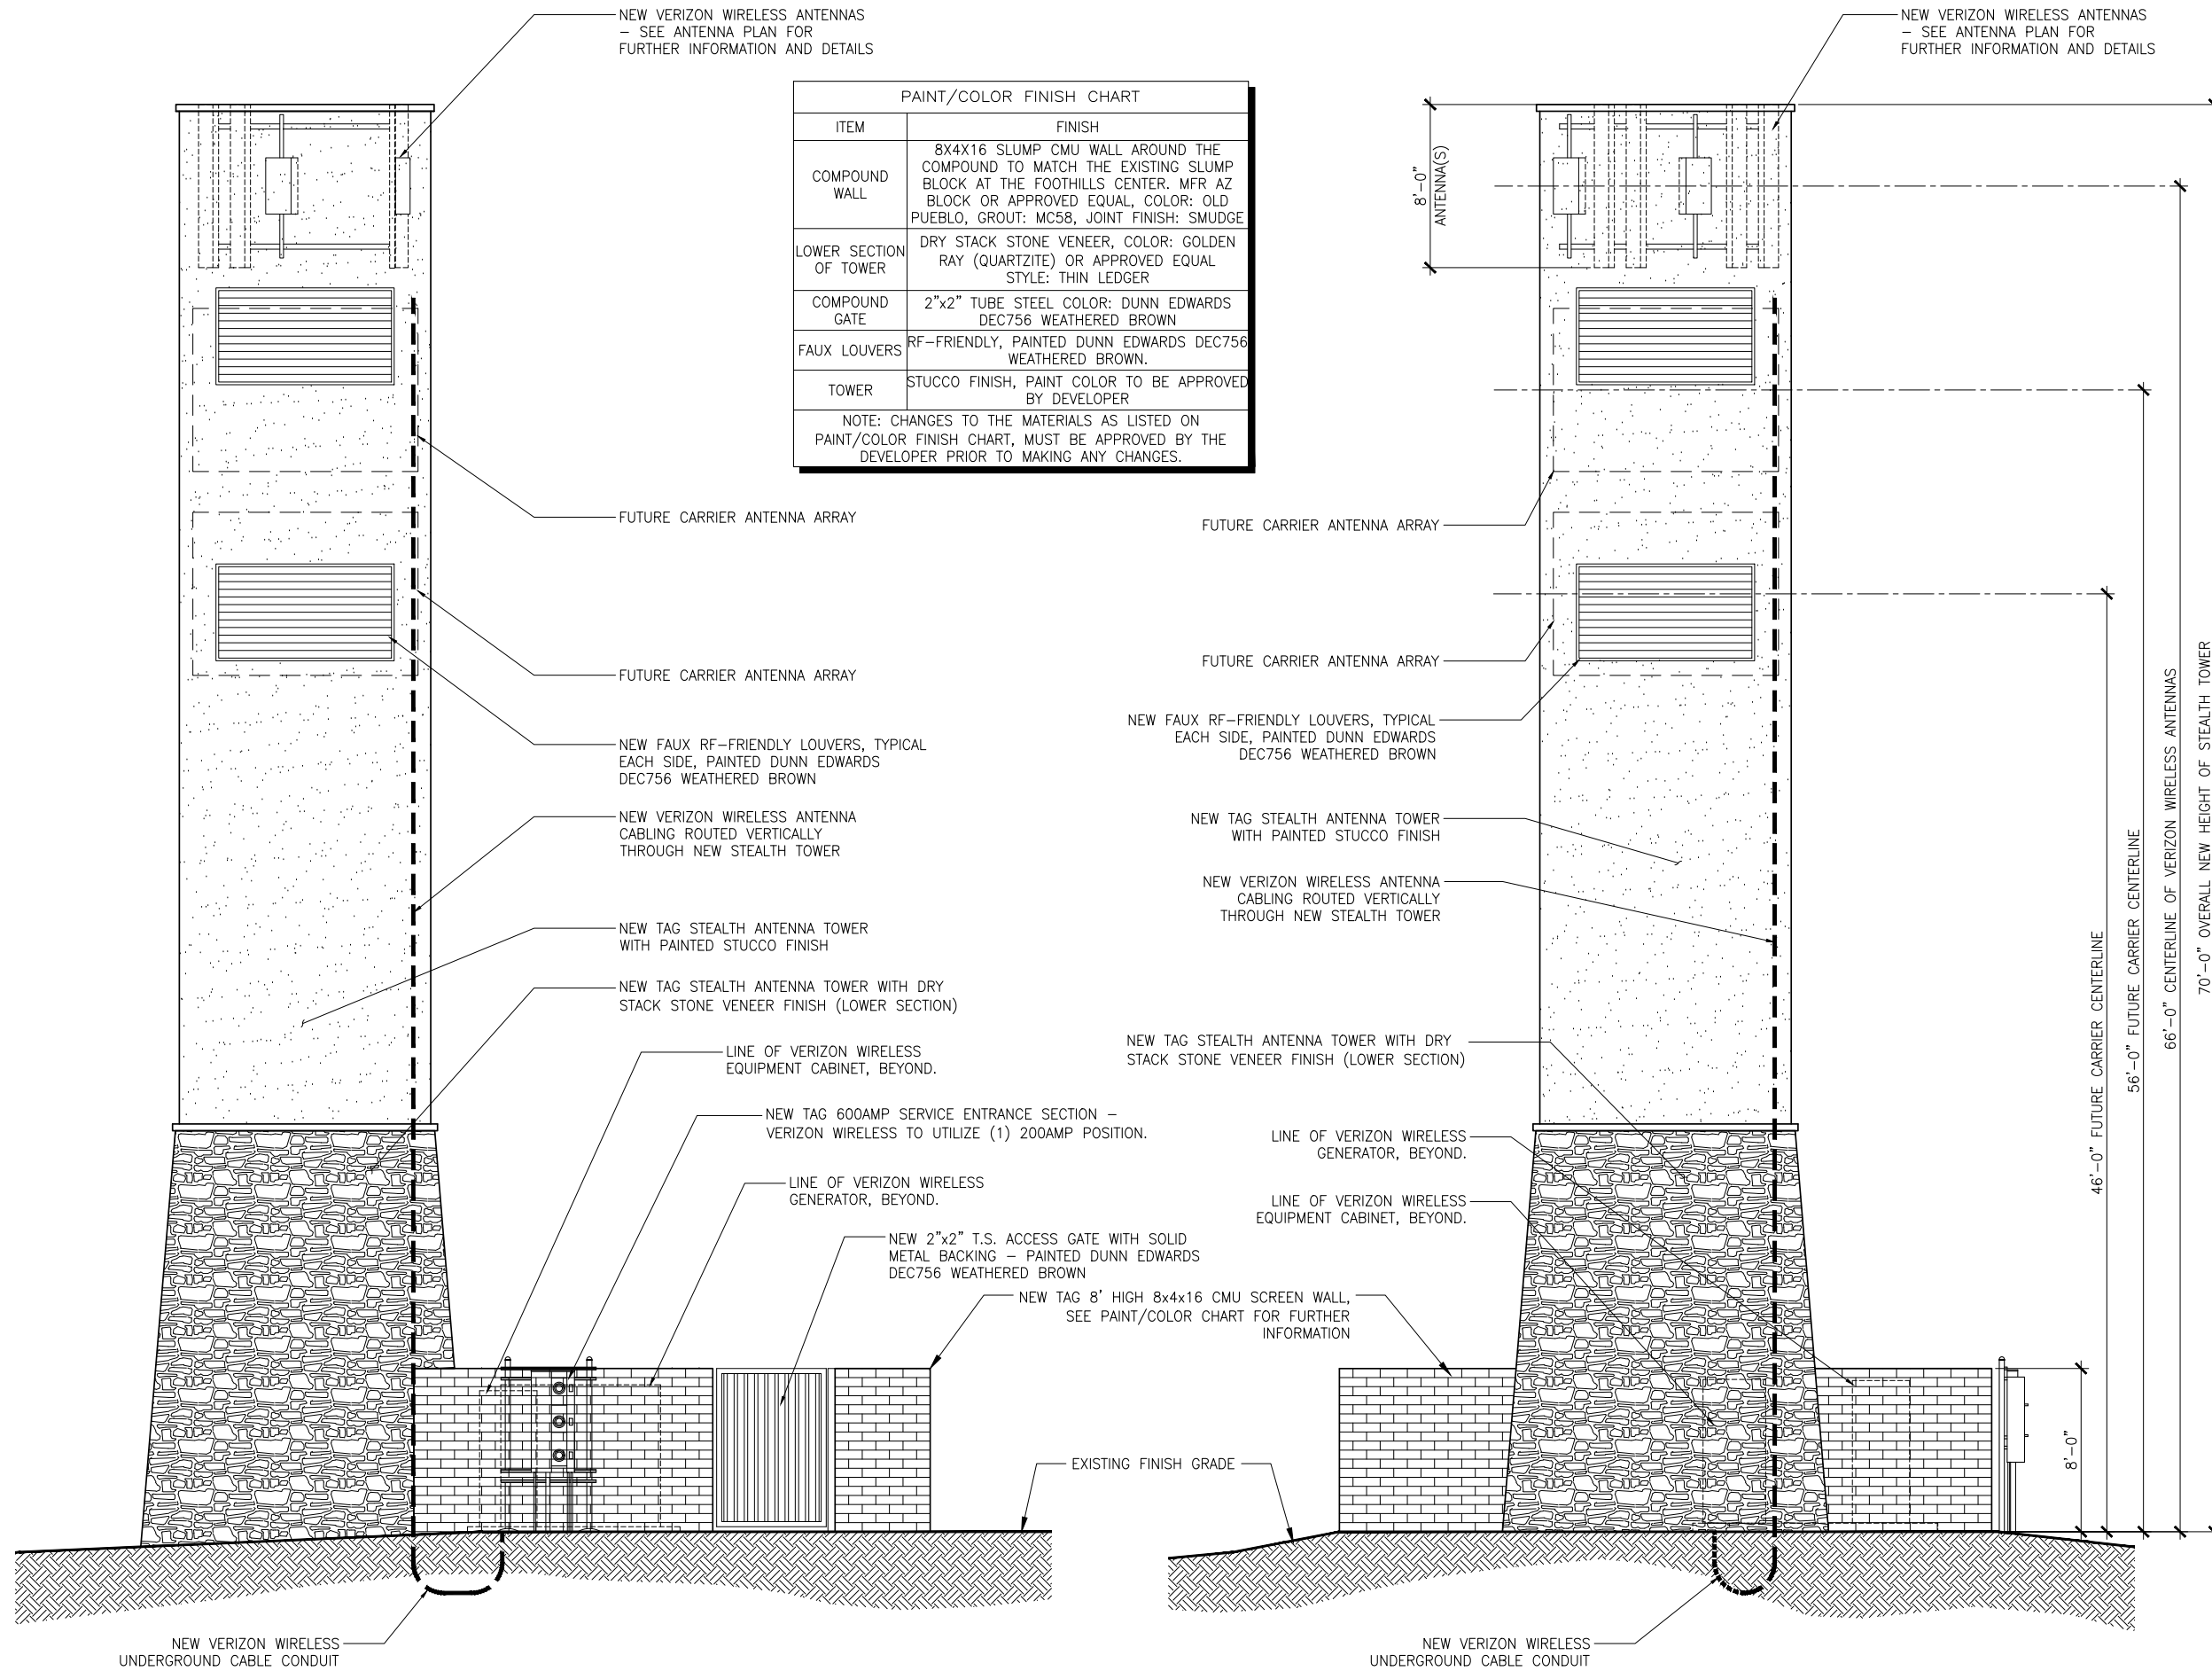

PAINT/COLOR FINISH CHART	
ITEM	FINISH
COMPOUND WALL	8x4x16 SLUMP CMU WALL AROUND THE COMPOUND TO MATCH THE EXISTING SLUMP BLOCK AT THE FOOTHILLS CENTER. MFR AZ BLOCK OR APPROVED EQUAL, COLOR: OLD PUEBLO, GROUT: MC58, JOINT FINISH: SMUDGE
LOWER SECTION OF TOWER	DRY STACK STONE VENEER, COLOR: GOLDEN RAY (QUARTZITE) OR APPROVED EQUAL STYLE: THIN LEDGER
COMPOUND GATE	2"x2" TUBE STEEL COLOR: DUNN EDWARDS DEC756 WEATHERED BROWN
FAUX LOUVERS	RF-FRIENDLY, PAINTED DUNN EDWARDS DEC756 WEATHERED BROWN.
TOWER	STUCCO FINISH, PAINT COLOR TO BE APPROVED BY DEVELOPER

NOTE: CHANGES TO THE MATERIALS AS LISTED ON PAINT/COLOR FINISH CHART, MUST BE APPROVED BY THE DEVELOPER PRIOR TO MAKING ANY CHANGES.

REV	DATE	DESCRIPTION	BY
0	10/23/25	FOR REVIEW	BK
1	10/24/25	SUBMITTAL	BK
2	11/19/25	CLIENT COMMENTS	AD
3	12/03/25	CLIENT COMMENTS	AD
4	01/26/26	CLIENT COMMENTS	BK

JURISDICTIONAL APPROVAL

SITE NAME:
VISTANCIA

VERIZON WIRELESS PROJECT NAME:
PHO SUMMIT VISTANCIA

31642 N. WESTLAND RD.
 PEORIA, AZ 85383

SHEET NAME
PROJECT ELEVATIONS

SHEET NUMBER
Z-3

