



Useable Open Space:

USABLE ACTIVE OPEN SPACE
 REQUIRED = 150 S.F. PER BEDROOM = 16,800 S.F.
 PROVIDED = 188 S.F. PER BEDROOM = 21,054 SQUARE FEET

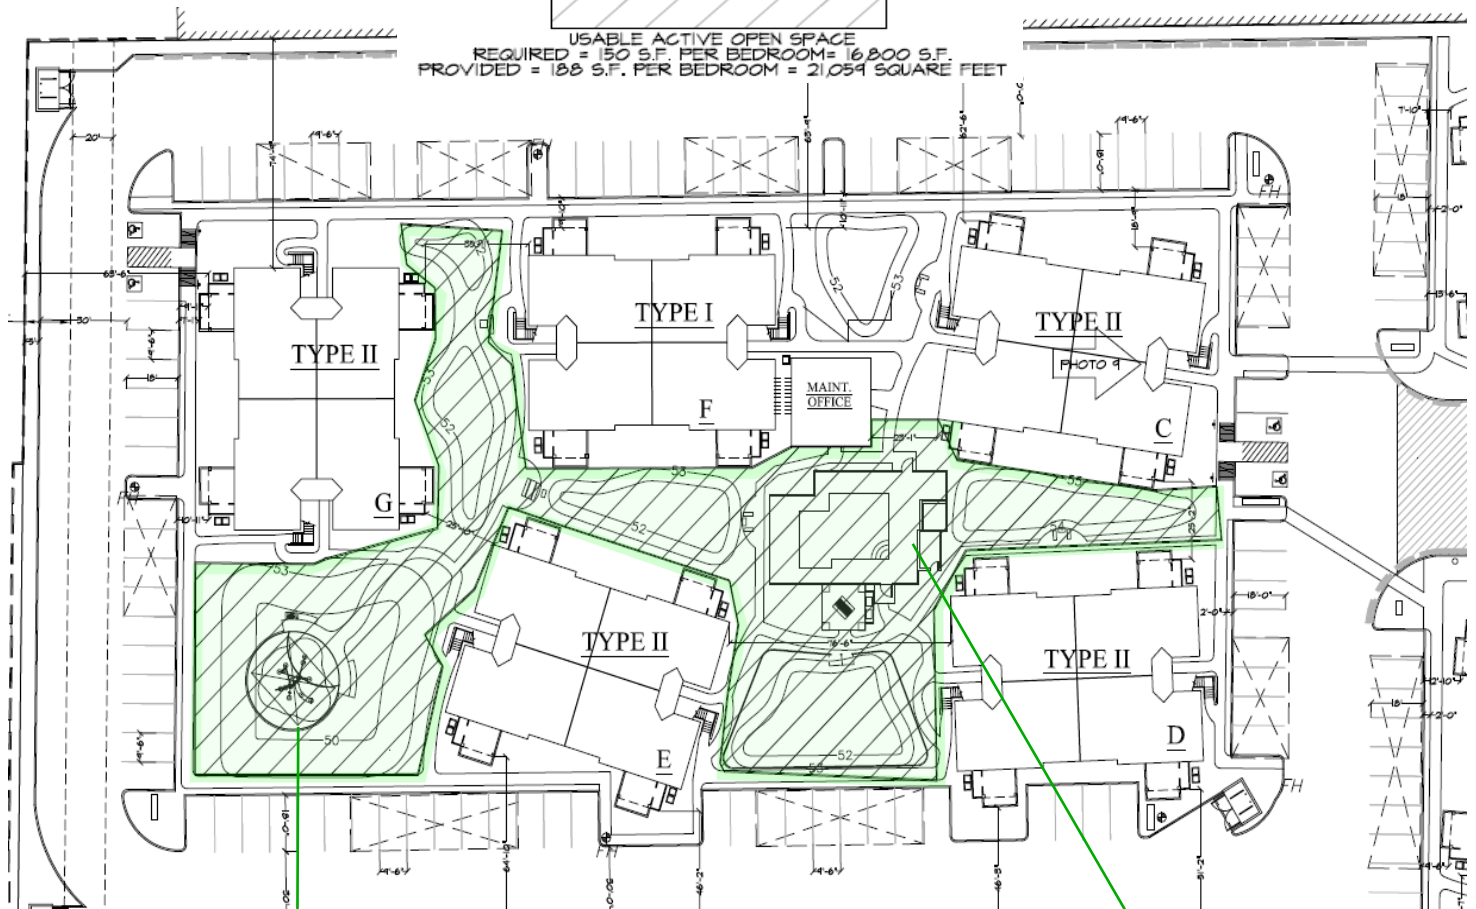


PICNIC BENCH
 CHARCOAL BBQ UNIT

BBQ PICNIC NODE TYPICAL OF 5

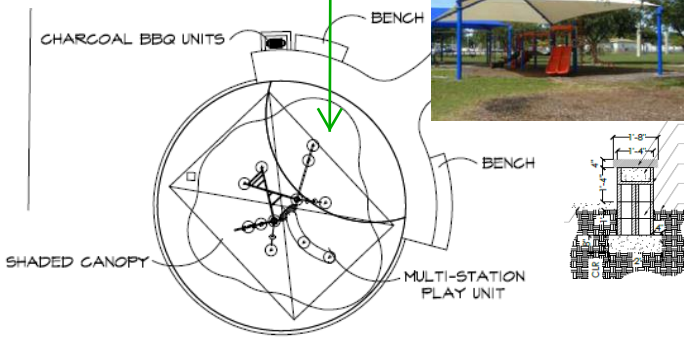

KIDS PLAY STATION

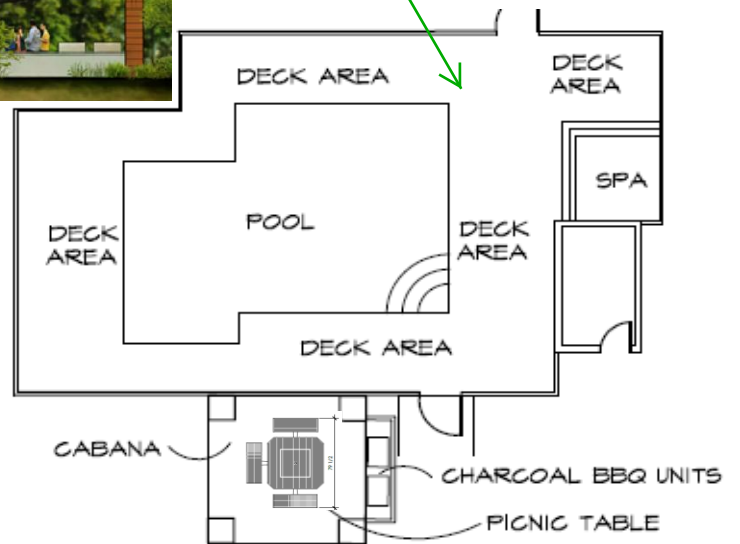

POOL/SPA/CABANA