



NOTHING FOUND
NOTHING SET
CALCULATED PER BOOK 1460, PAGE 15, M.C.R.

W. HAPPY VALLEY PARKWAY

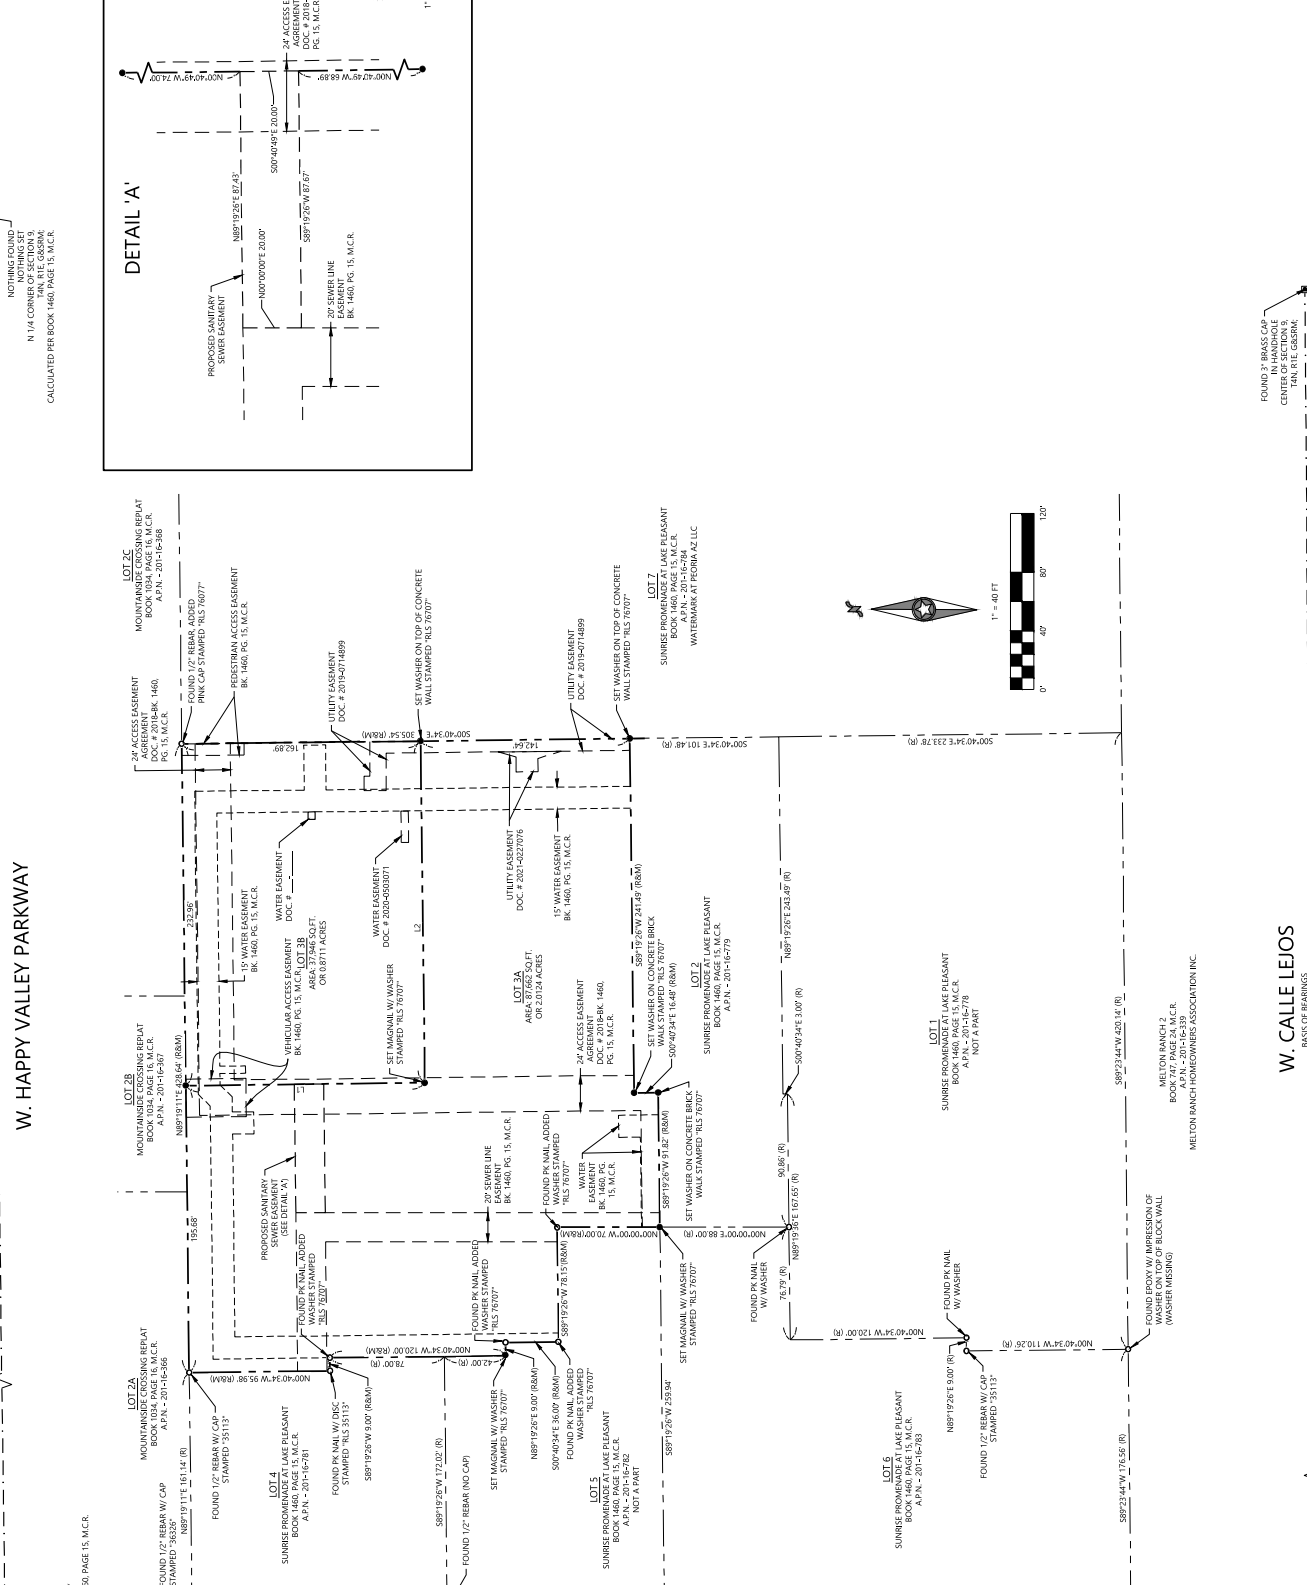


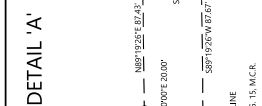




SURVEY MAP
SUNRISE PROMENADE AT LAKE PLEASANT
LOTS 3A & 3B
PEORIA, ARIZONA

REGISTRATION NO. 1207
PEORIA, ARIZONA
SUNRISE PROMENADE AT LAKE PLEASANT
LOTS 3A & 3B
DATE: 04-26-2022
PROJ: 0039322.00
SHEET NUMBER: 2 OF 2


FOUND 1/2" REBAR CAP FLUSH
STAMPED 24513

FOUND 1/2" REBAR W/ CAP
STAMPED '35113'

FOUND 1/2" REBAR W/ CAP
STAMPED '35113'

FOUND 1/2" REBAR W/ CAP
STAMPED '35113'